

LEGEND

WATERSHED

STREAMS

PLAN REFERENCES:

1. AERIAL PHOTO PROVIDED BY MAINE GIS DATABASE.
2. CULVERT AND SWALE LOCATIONS AND OTHER LINE WORK TAKEN FROM EXISTING CAD FILES PREPARED BY LAND USE CONSULTANTS OCTOBER 1994.
3. FOR DETAILED CULVERT AND SWALE INFORMATION REFER TO CONDITION OF DRAINAGE INFRASTRUCTURE CULVERT AND SWALE INVENTORIES.

WALSH
ENGINEERING ASSOCIATES, INC.

One Karen Dr., Suite 2A | Westbrook, Maine 04092
ph: 207.553.9898 | www.walsh-eng.com

Copyright © 2018

SUGARLOAF MOUNTAIN WATERSHED ANALYSIS
PHASE IV
CARRABASSETT VALLEY, MAINE


TOWN OF CARRABASSETT VALLEY
101 CARRIAGE ROAD
CARRABASSETT VALLEY, ME 04947

Rev.	Date	Description	Drawn	Check
1	1/13/15	ISSUED TO TOWN	AANGC	WRW
2	6/1/17	ISSUED TO TOWN	TPJ/CAR	WRW
3	1/4/19	ISSUED TO TOWN	JWG	WRW

Sheet Title:
DRAINAGE PLAN KEY MAP

Job No.: 160DRN Sheet No.:
Date: 1-13-2015
Scale: 1"=500'
Drawn: TPJ
Checked: WRW

KEY

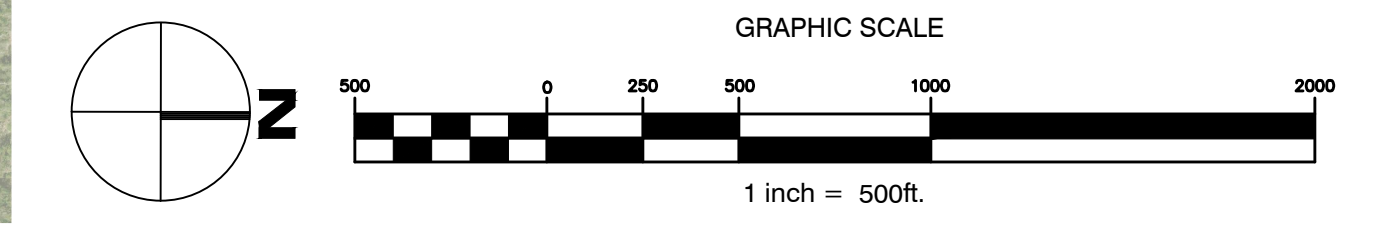

1/13/2015 10:00 AM C:\Users\TPJ\Desktop\160DRN\160DRN.dwg