



1A


BIGELOW STATION

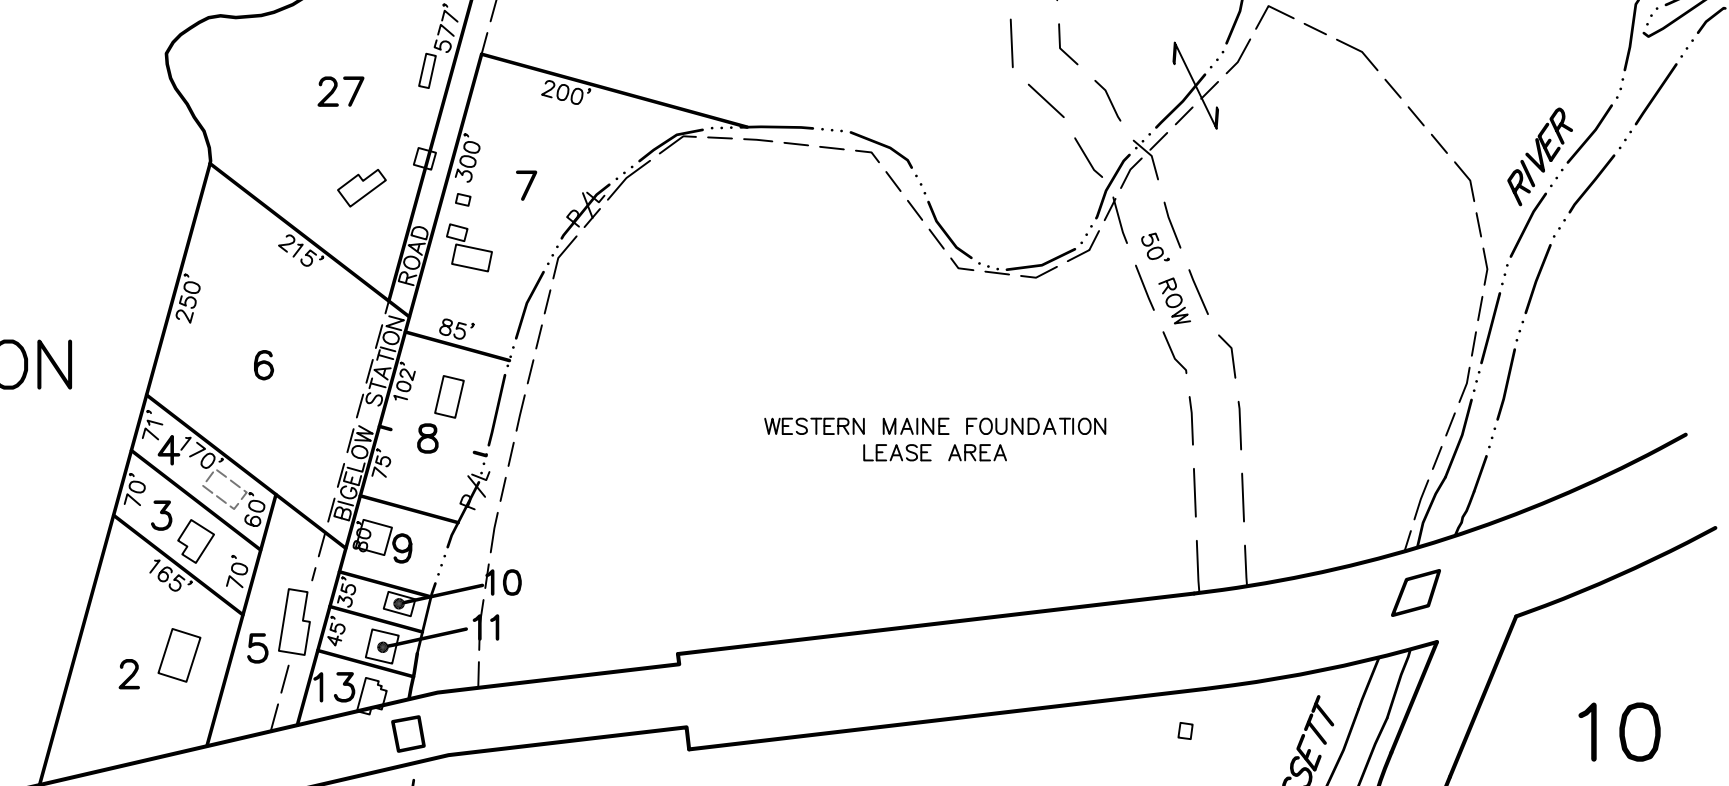

10

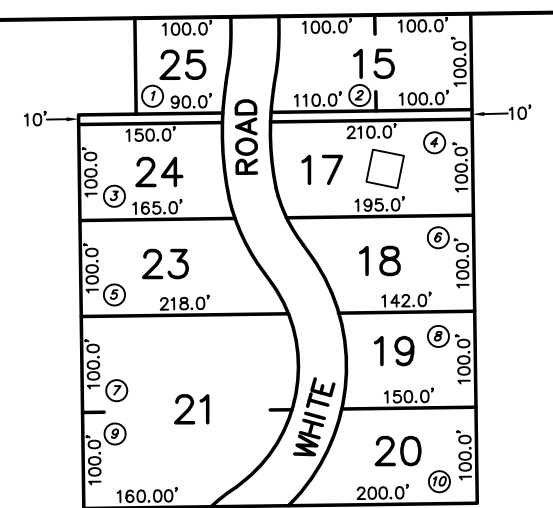

CARRABASSETT DRIVE

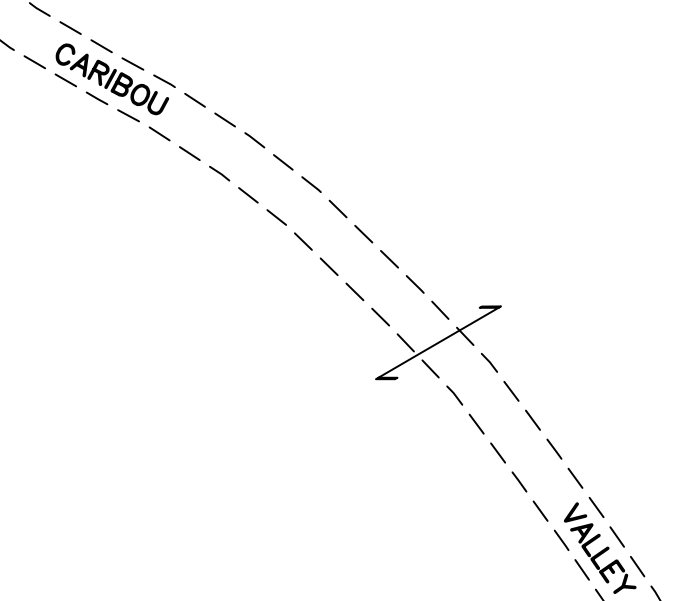

1A




PREPARED BY: AERIAL SURVEY & PHOTO, INC.  
AIRPORT ROAD, NORRIDGEWOCK, MAINE  
(207) 634-2006

BASED ON PHOTOGRAPHY DATED: 04-30-99 and 05-11-99  
NOTE: The Town of Carrabasset Valley assumes no responsibility for the accuracy of individual parcels represented on this map. For assessment purposes only. Not to be used for conveyances or legal description.

LEGEND:

Parcel Number	388	Line Dimension	161.21'
Building Footprint		Parcel Area	20,000 SF or 7,000 AC
Match Line		Subdivision Lot No.	9
Paper Street		Adjacent Map	12

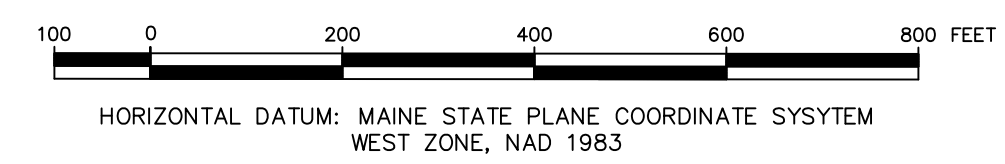

HORIZONTAL DATUM: MAINE STATE PLANE COORDINATE SYSTEM WEST ZONE, NAD 1983

PROPERTY MAP  
CARRABASSETT VALLEY  
FRANKLIN COUNTY, MAINE  
SCALE: 1"=200' APRIL 1, 2007