



1D

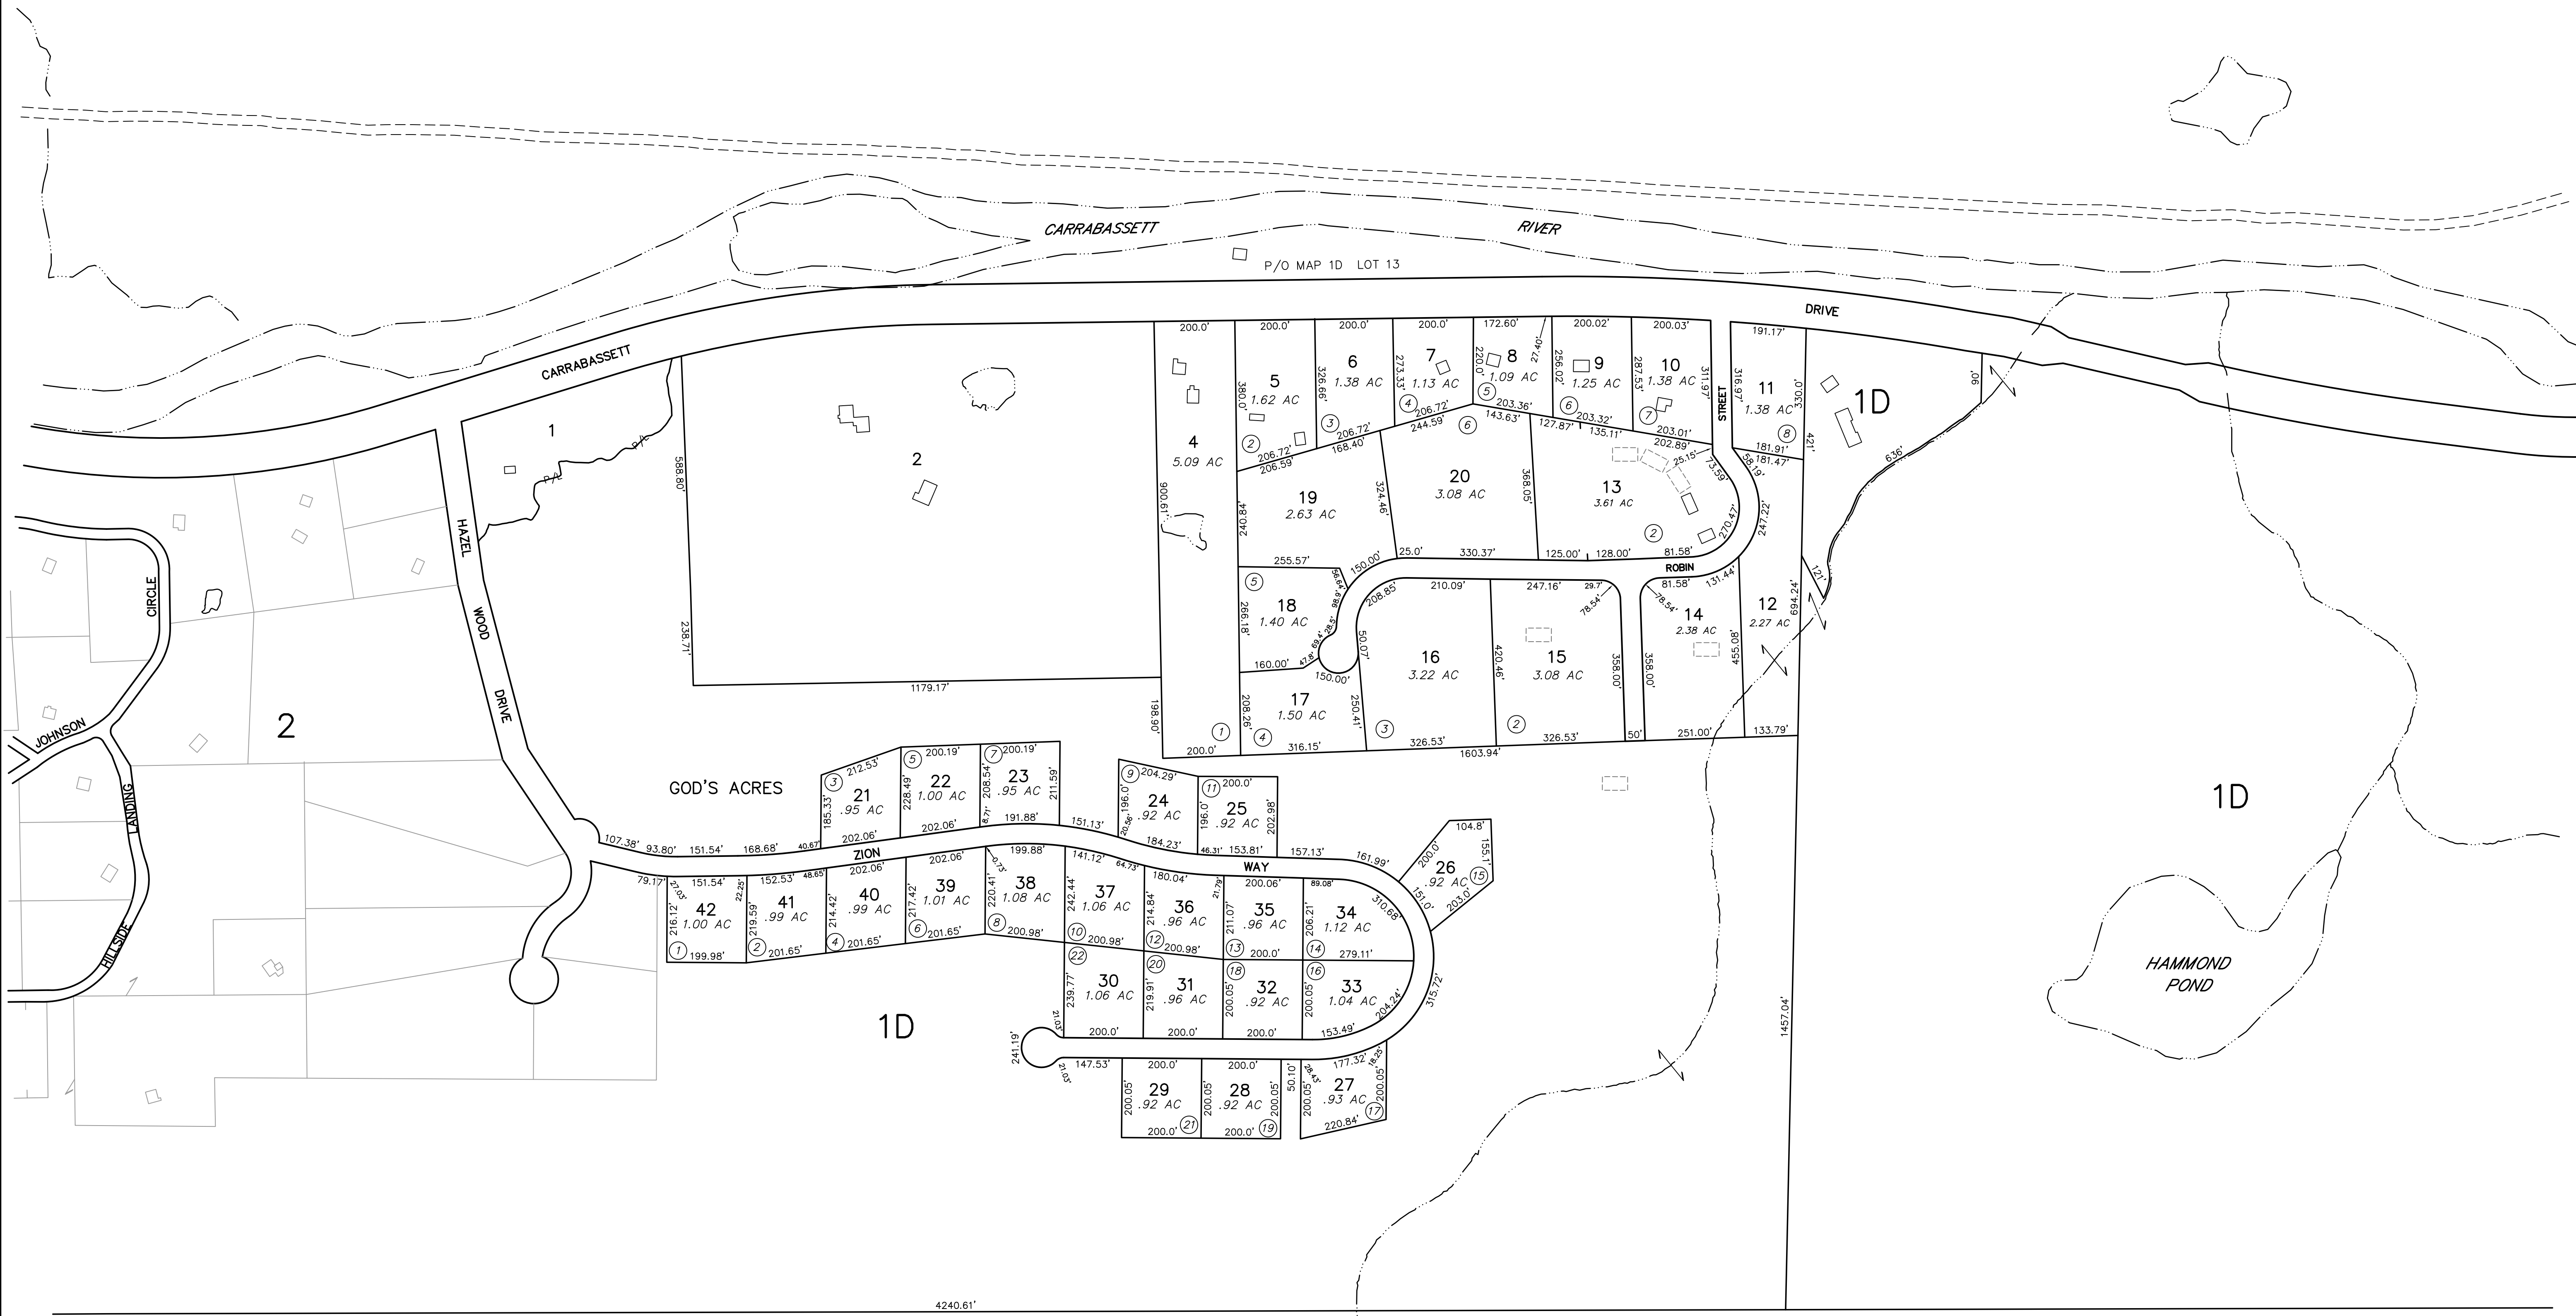

[Symbol] = Building Not Located

LEGEND:	PARCEL NUMBER	388	LINE DIMENSION	161.21'
	BUILDING FOOTPRINT	[Symbol]	PARCEL AREA	20,000 SF or 7,000 AC
	MATCH LINE	[Symbol]	SUBDIVISION LOT NO.	9
	PAPER STREET	[Symbol]	ADJACENT MAP	12

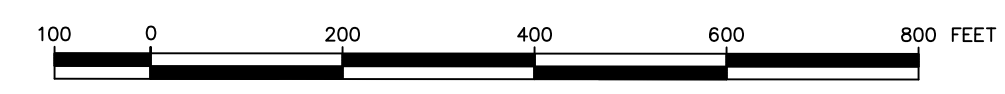

HORIZONTAL DATUM: MAINE STATE PLANE COORDINATE SYSTEM WEST ZONE, NAD 1983



PREPARED BY: AERIAL SURVEY & PHOTO, INC.  
 AIRPORT ROAD, NORRIDGEWOCK, MAINE  
 (207) 634-2006

BASED ON PHOTOGRAPHY DATED: 04-30-99 and 05-11-99  
 NOTE: The Town of Carrabassett Valley assumes no responsibility for the accuracy of individual parcels represented on this map. For assessment purposes only. Not to be used for conveyances or legal description.

PROPERTY MAP  
 CARRABASSETT VALLEY  
 FRANKLIN COUNTY, MAINE  
 SCALE: 1"=200' APRIL 1, 2007