


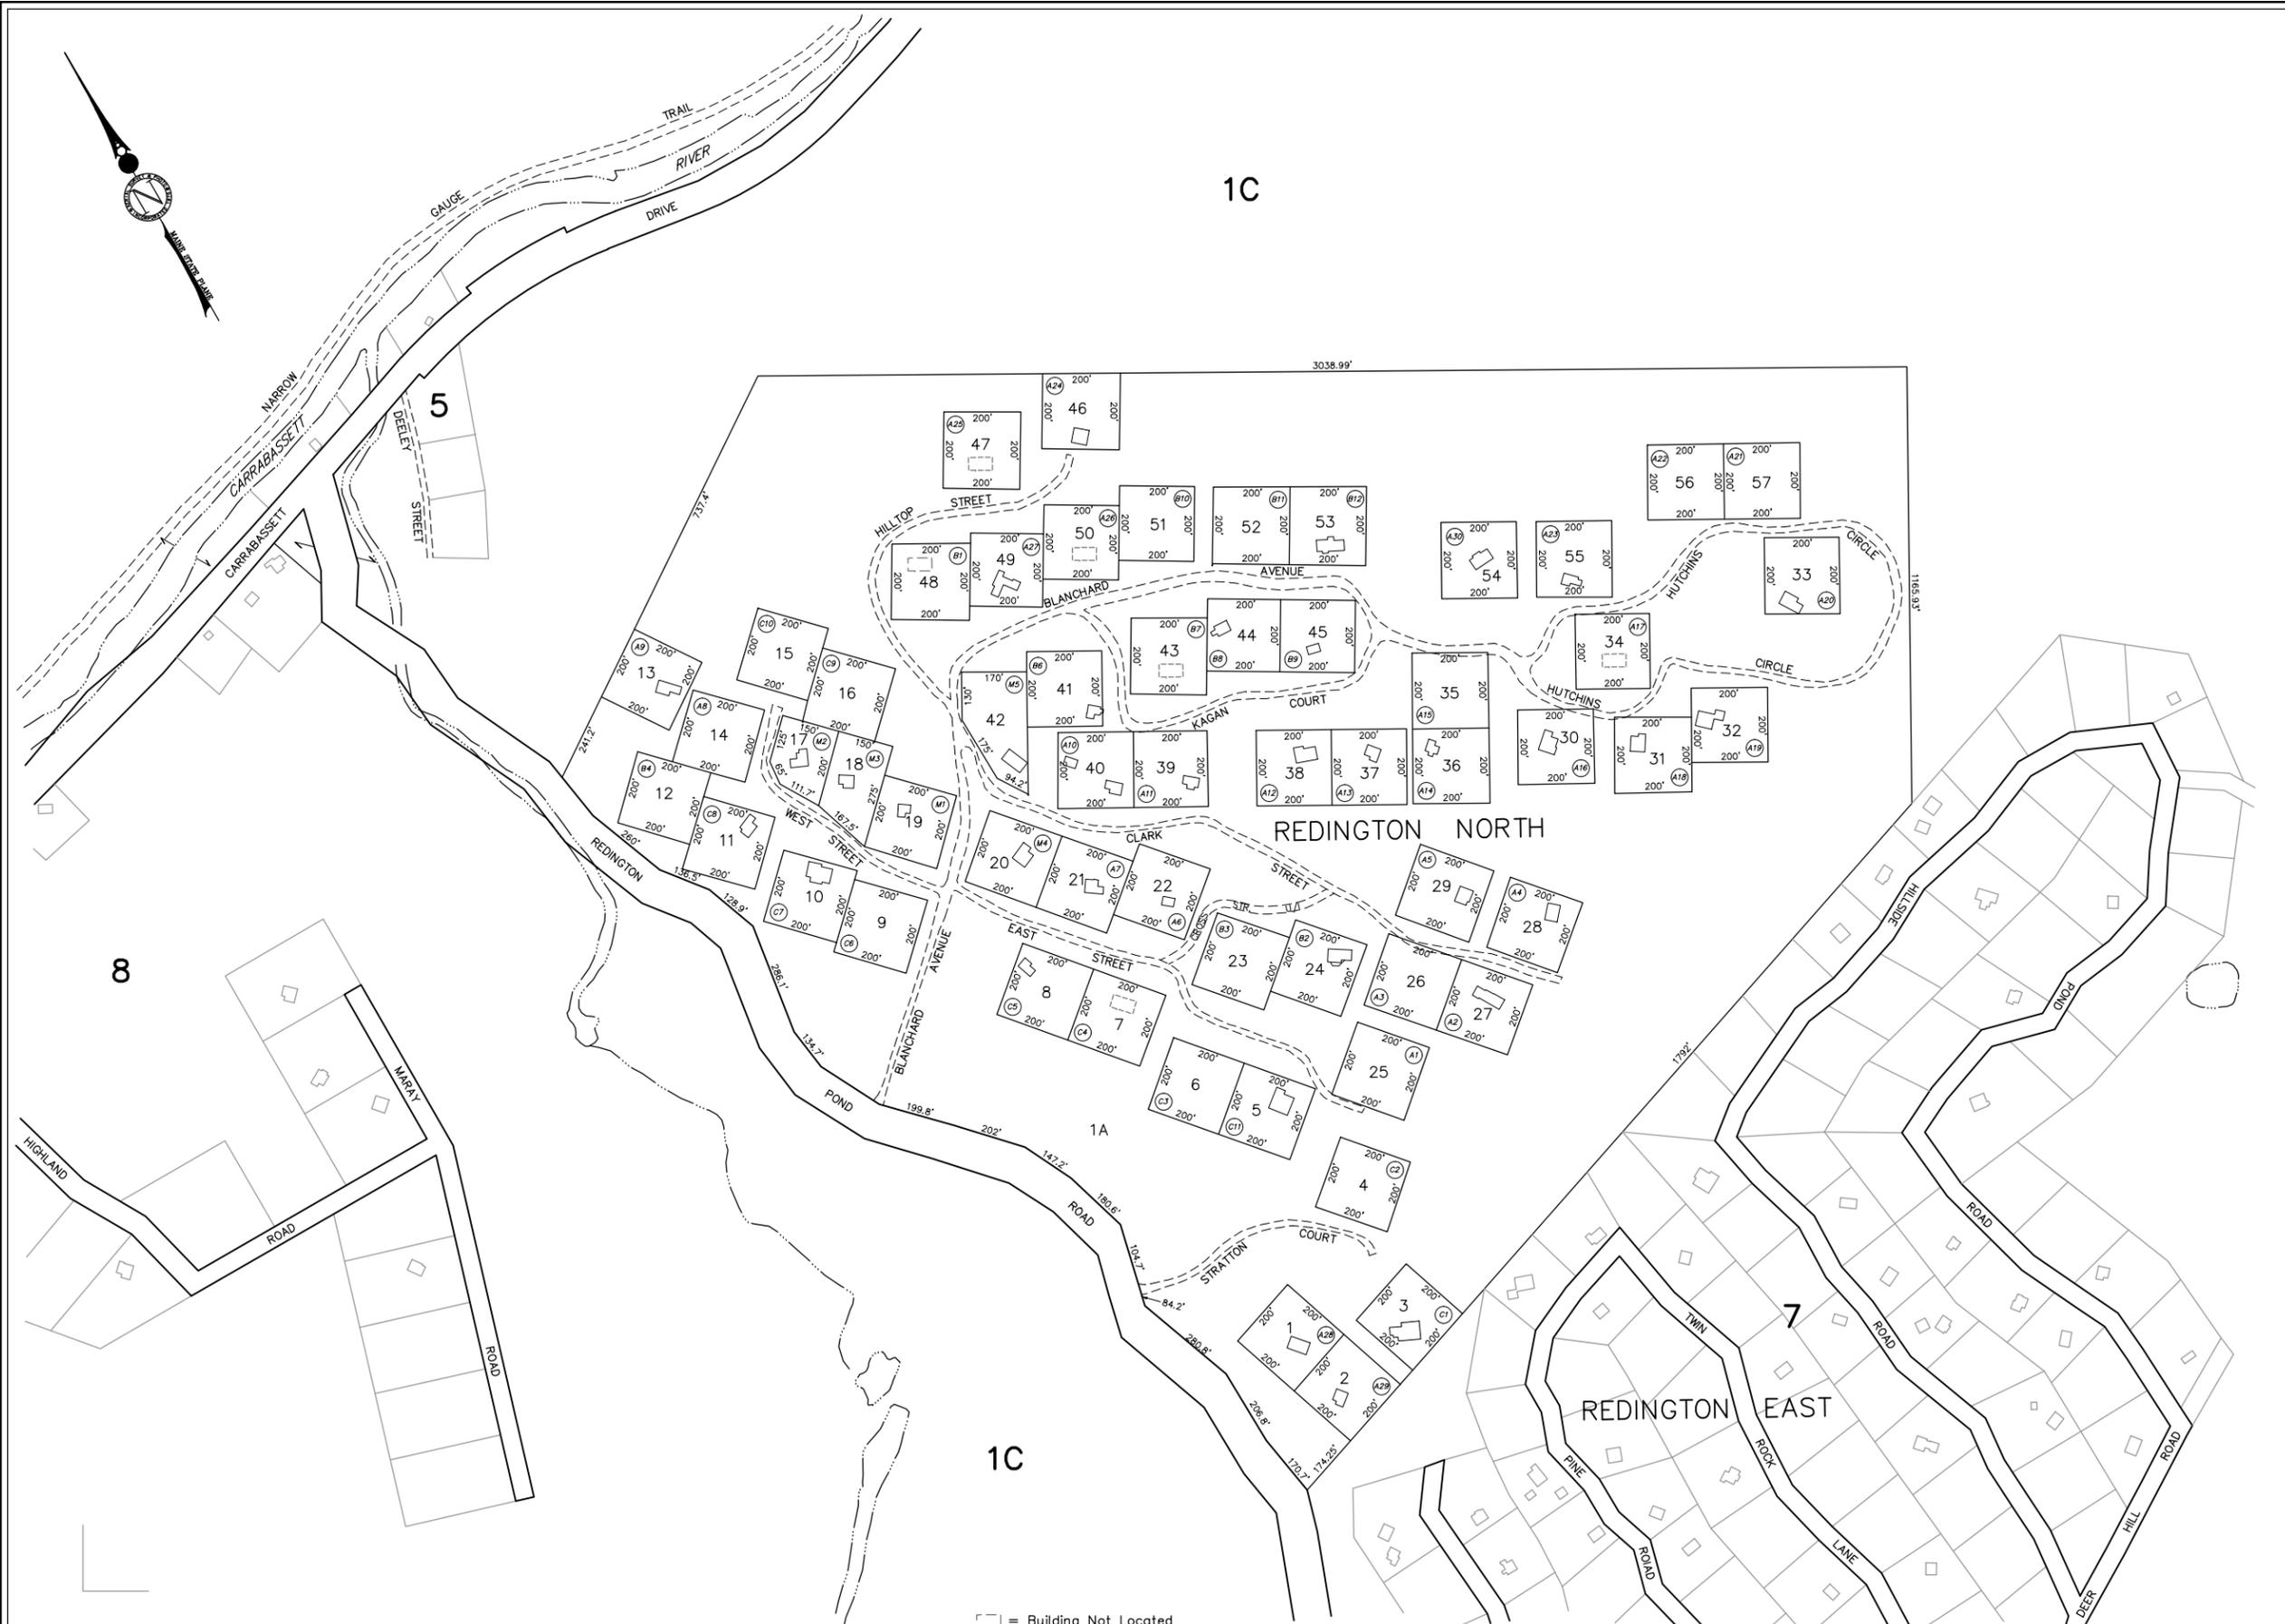

1C

1C

6




PREPARED BY: AERIAL SURVEY & PHOTO, INC.
 AIRPORT ROAD, NORRIDGEWOCK, MAINE
 (207) 634-2006

BASED ON PHOTOGRAPHY DATED: 04-30-99 and 05-11-99

NOTE: The Town of Carrabasset Valley assumes no responsibility for the accuracy of individual parcels represented on this map. For assessment purposes only. Not to be used for conveyances or legal description.

LEGEND:

	= Building Not Located	388	LINE DIMENSION	161.21'
.....	PARCEL AREA	20,000 SF OR 7,000 AC		
-----	MATCH LINE	Part of Map/Lot		
.....	PAPER STREET			
	SUBDIVISION LOT NO.			
	ADJACENT MAP			

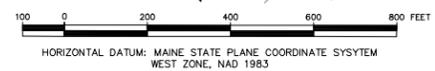

PROPERTY MAP
CARRABASSETT VALLEY
 FRANKLIN COUNTY, MAINE
 SCALE: 1"=200' APRIL 1, 2018

12