




6
REDINGTON NORTH

1C

1D

REDINGTON EAST

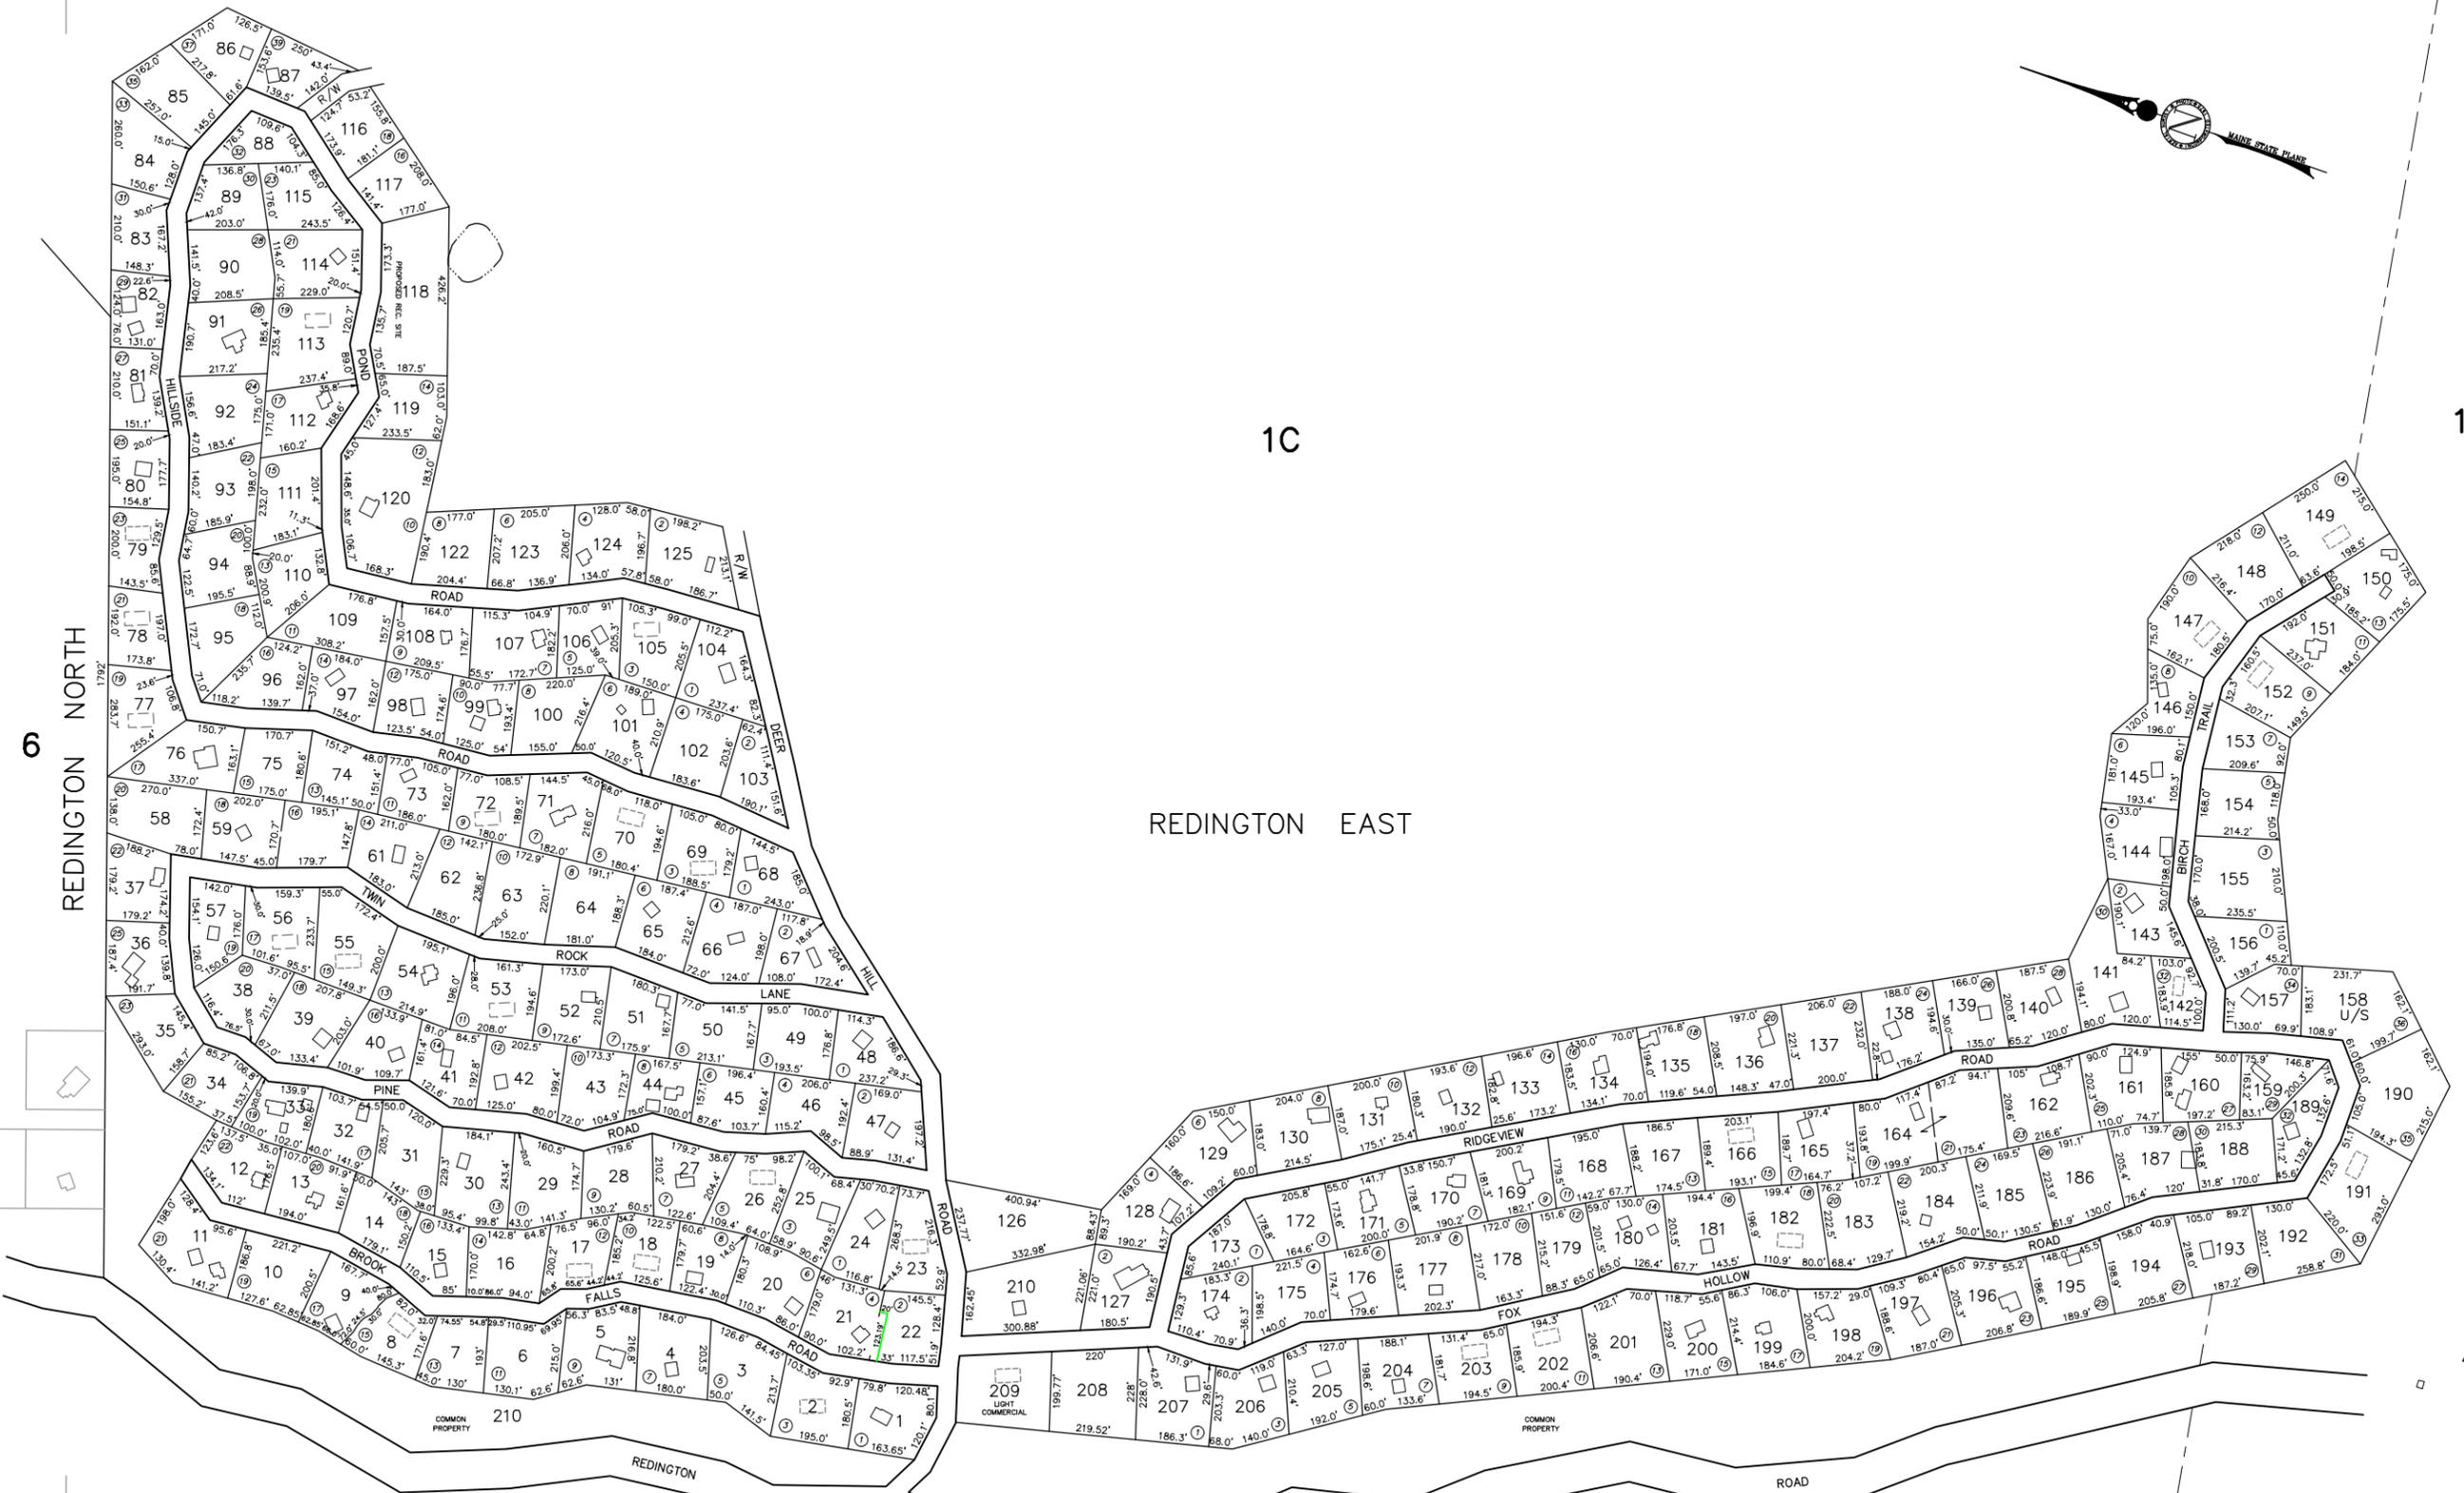

□ = Building Not Located
U/S = Unsuitable Building Lot



PREPARED BY: AERIAL SURVEY & PHOTO, INC.
AIRPORT ROAD, NORRIDGEWOCK, MAINE
(207) 634-2006

BASED ON PHOTOGRAPHY DATED: 04-30-99 and 05-11-99


NOTE: The Town of Carrabassett Valley assumes no responsibility for the accuracy of individual parcels represented on this map. For assessment purposes only. Not to be used for conveyances or legal description.

LEGEND: PARCEL NUMBER
BUILDING FOOTPRINT
MATCH LINE
PAPER STREET



LINE DIMENSION 161.21'
PARCEL AREA 20,000 SF OR 7,000 AC
SUBDIVISION LOT NO. 9
ADJACENT MAP

12

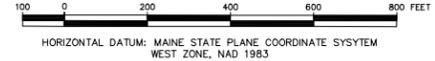

PROPERTY MAP
CARRABASSETT VALLEY
FRANKLIN COUNTY, MAINE
SCALE: 1"=200' APRIL 1, 2018

7