


PREPARED BY: AERIAL SURVEY & PHOTO, INC.
 AIRPORT ROAD, NORRISBORO, MAINE
 (207) 634-2006
 BASED ON PHOTOGRAPHY DATED: 04-30-99 and 05-11-99
 NOTE: The firm of Conbarnett Valley assumes no responsibility for the accuracy of individual
 measurements or for statements of purpose only. Not to be used for
 conveyances or legal descriptions.

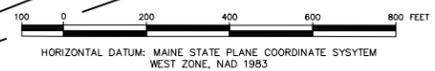


LEGEND: PARCEL NUMBER 388
 BUILDING FOOTPRINT LINE DIMENSION 161.21'
 MATCH LINE PARCEL AREA 20,000 SF or 7,000 AC
 PAPER STREET SUBDIVISION LOT NO. 9
 ADJACENT MAP ROAD

12



PROPERTY MAP
CARRABASSETT VALLEY
 FRANKLIN COUNTY, MAINE
 SCALE: 1"=200' APRIL 1, 2018

10

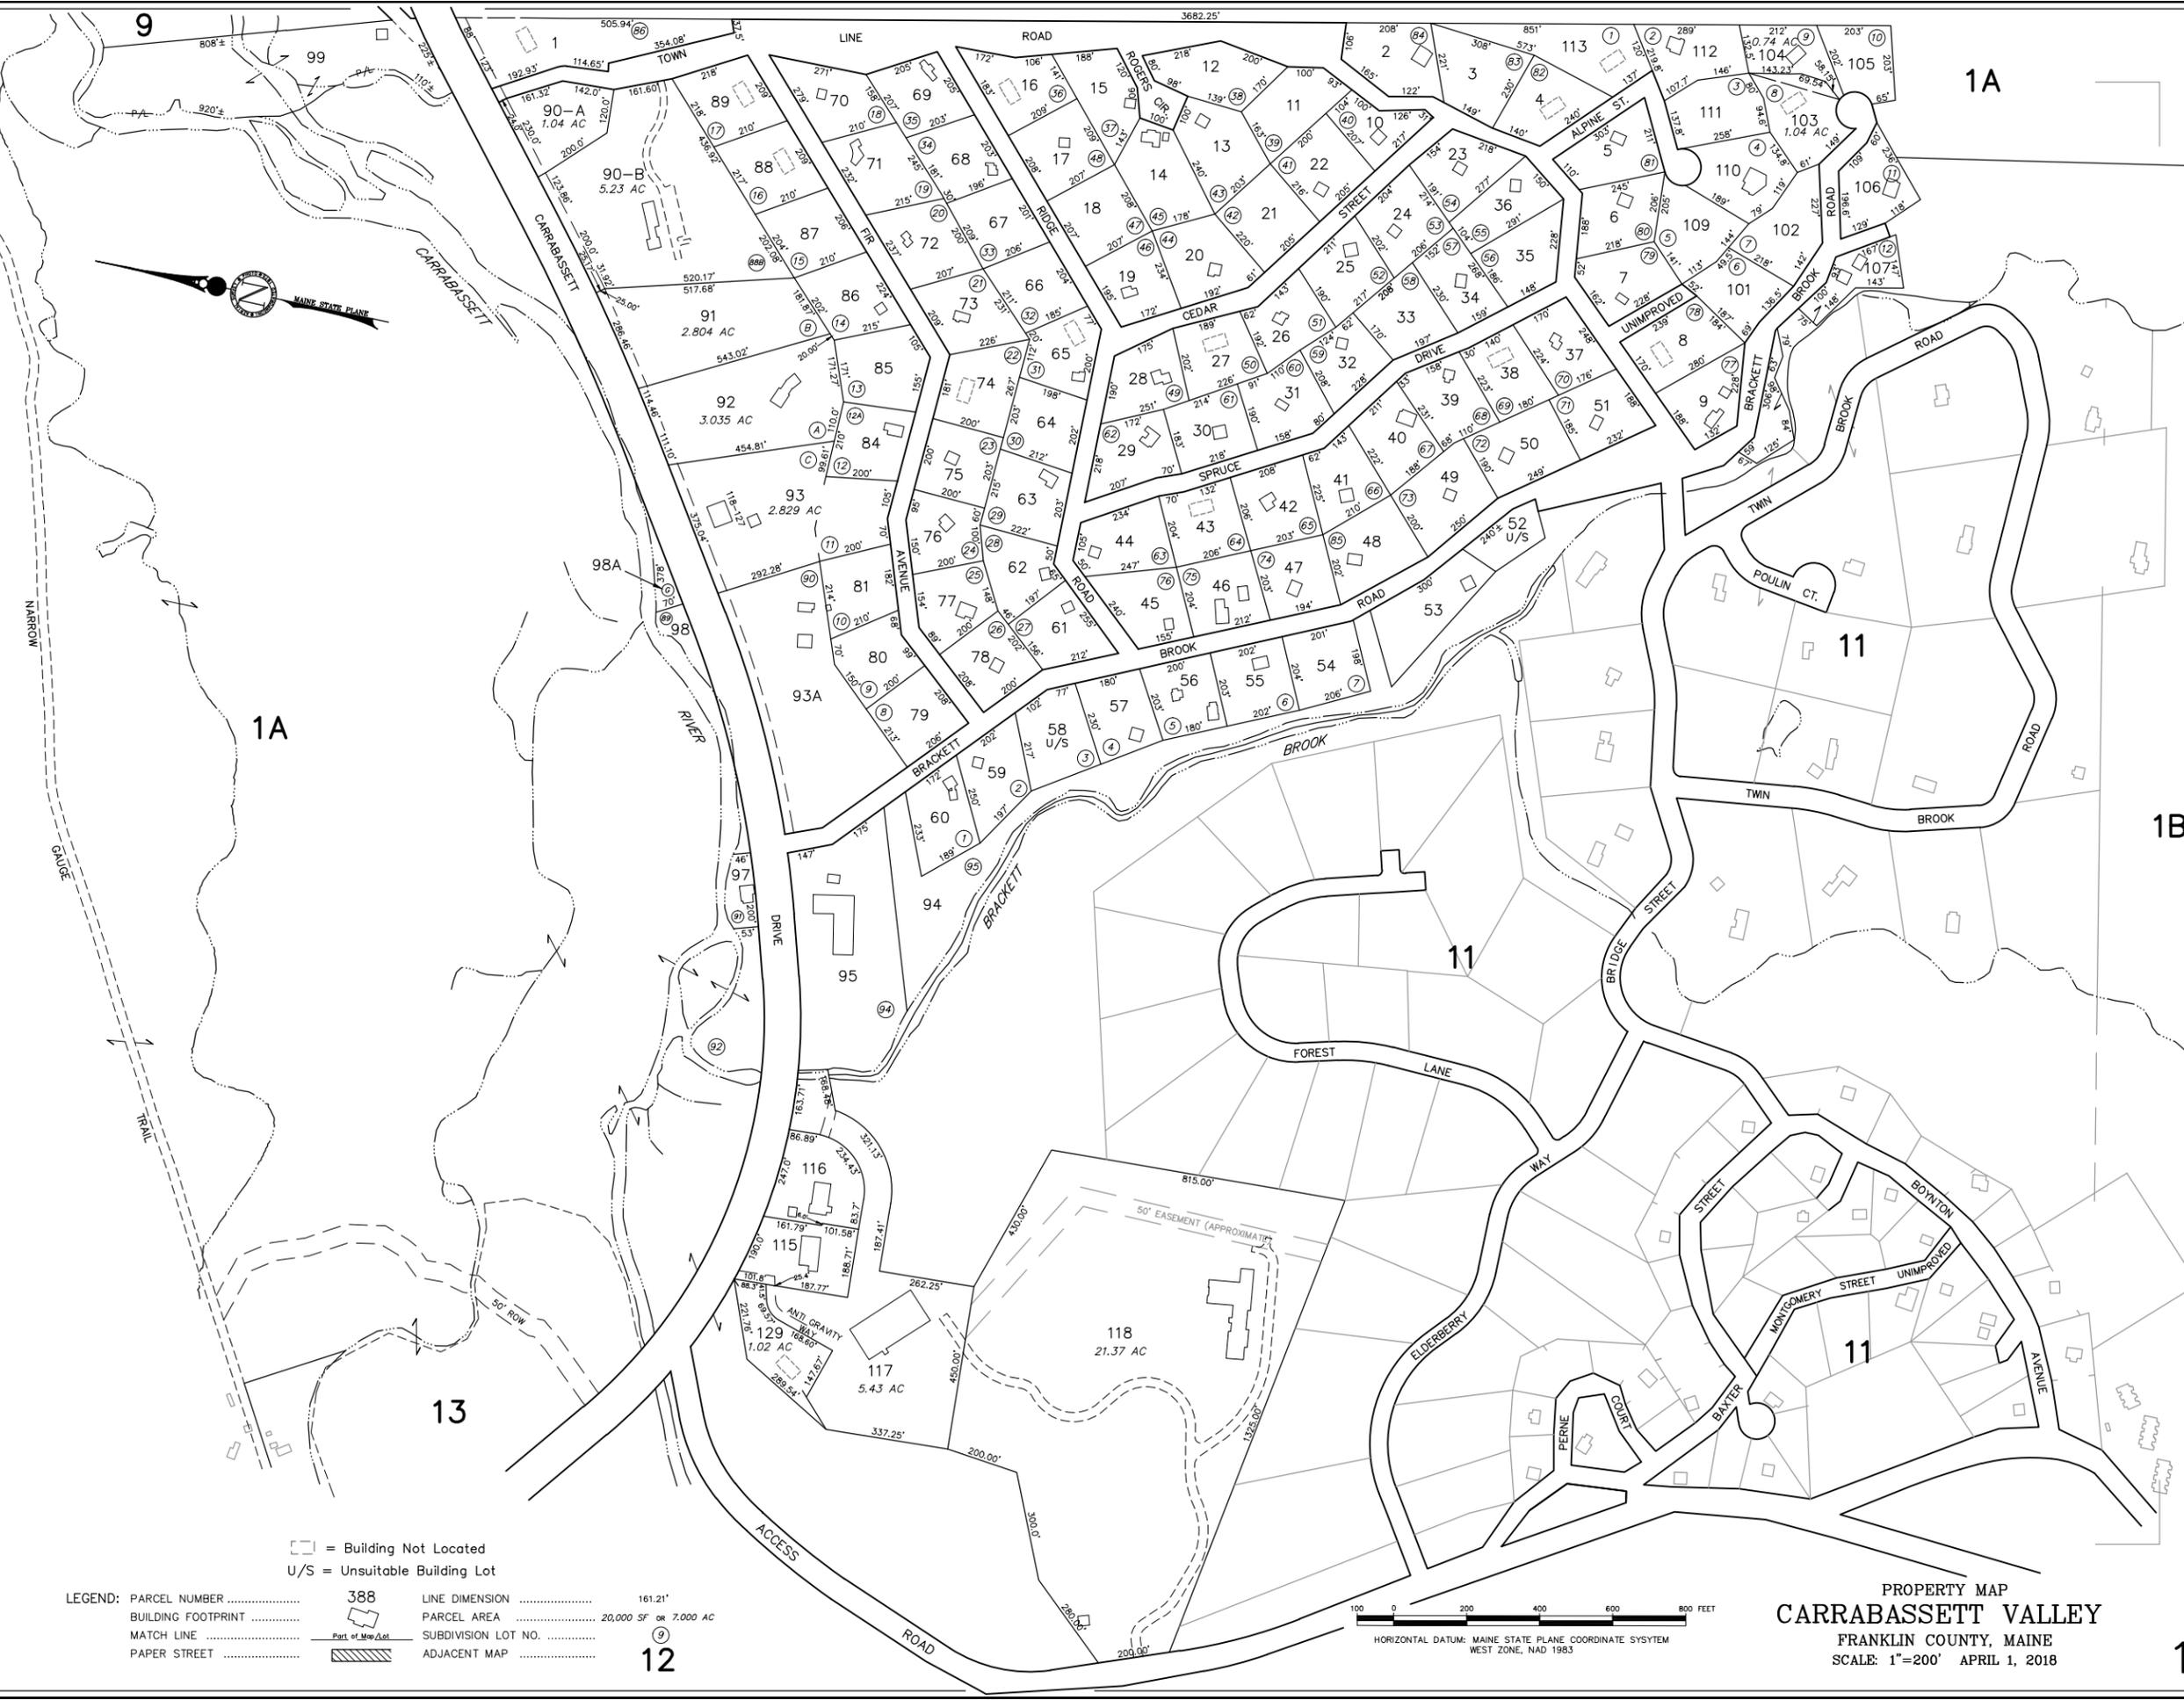

9

1A

1A

1B

13

11

11

11