

1C

1D

SPRING FARM


1D

3

16

1D

SETTLER'S LOT

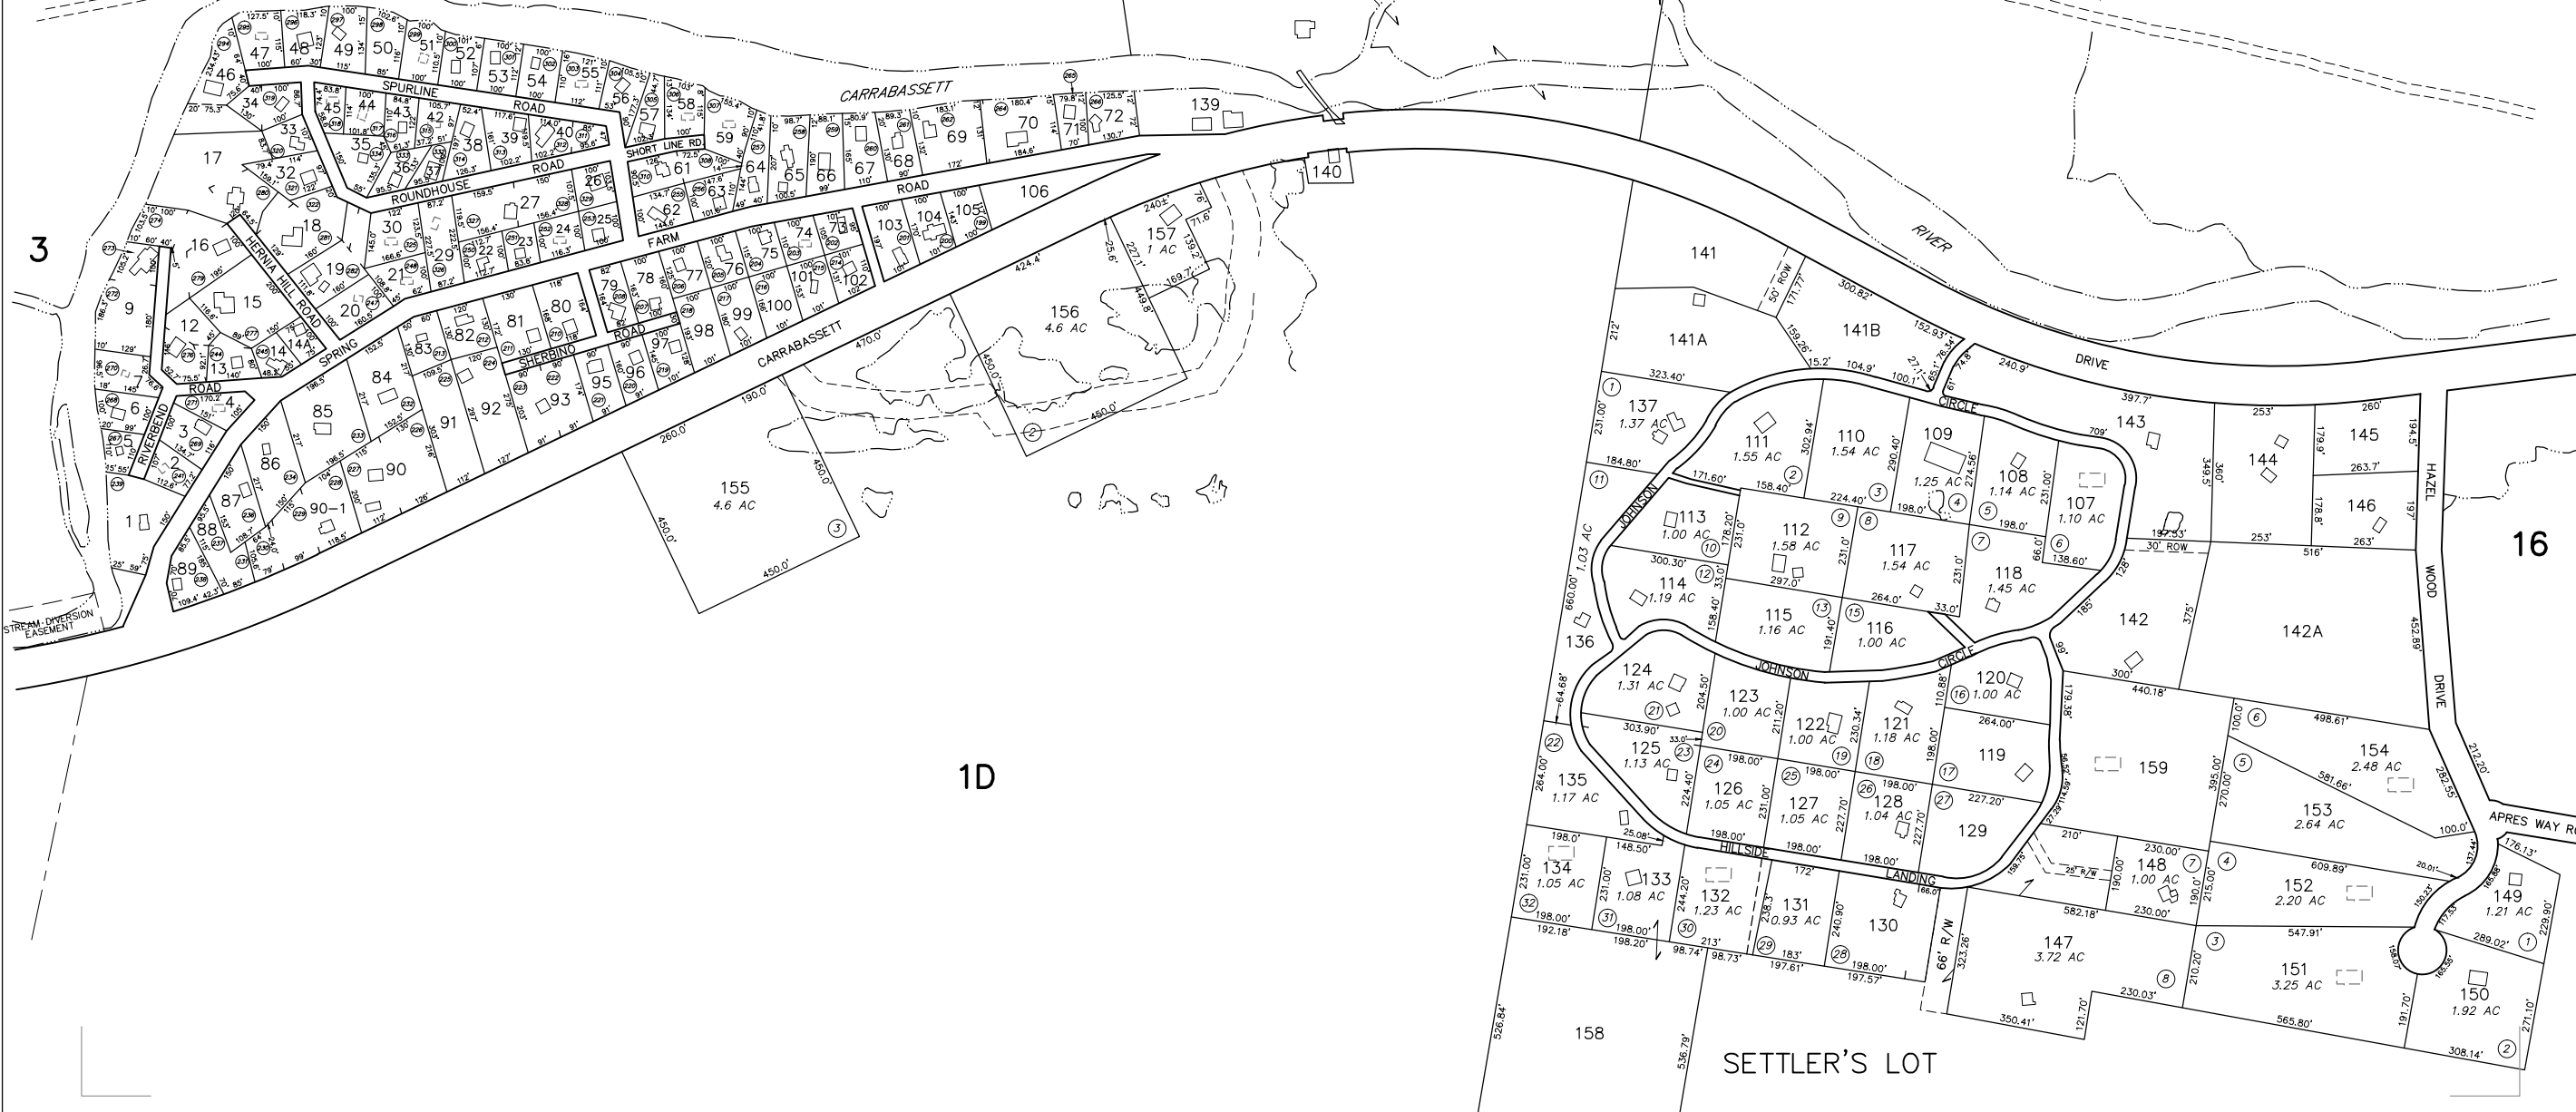


PREPARED BY: AERIAL SURVEY & PHOTO, INC.  
AIRPORT ROAD, NORRIDGEWOCK, MAINE  
(207) 634-2006

BASED ON PHOTOGRAPHY DATED: 04-30-99 and 05-11-99

NOTE: The Town of Carrabasset Valley assumes no responsibility for the accuracy of individual parcels represented on this map. For assessment purposes only. Not to be used for conveyances or legal description.

LEGEND:

Parcel Number	..... 388	Line Dimension	..... 161.21'
Building Footprint	.....	Parcel Area	..... 20,000 SF OR 7,000 AC
Match Line	.....	Subdivision Lot No.	..... 9
Paper Street	.....	Adjacent Map	..... 12

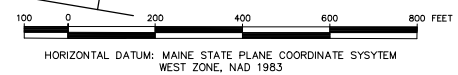

HORIZONTAL DATUM: MAINE STATE PLANE COORDINATE SYSTEM  
WEST ZONE, NAD 1983

PROPERTY MAP  
**CARRABASSETT VALLEY**  
FRANKLIN COUNTY, MAINE  
SCALE: 1"=200' APRIL 1, 2023