


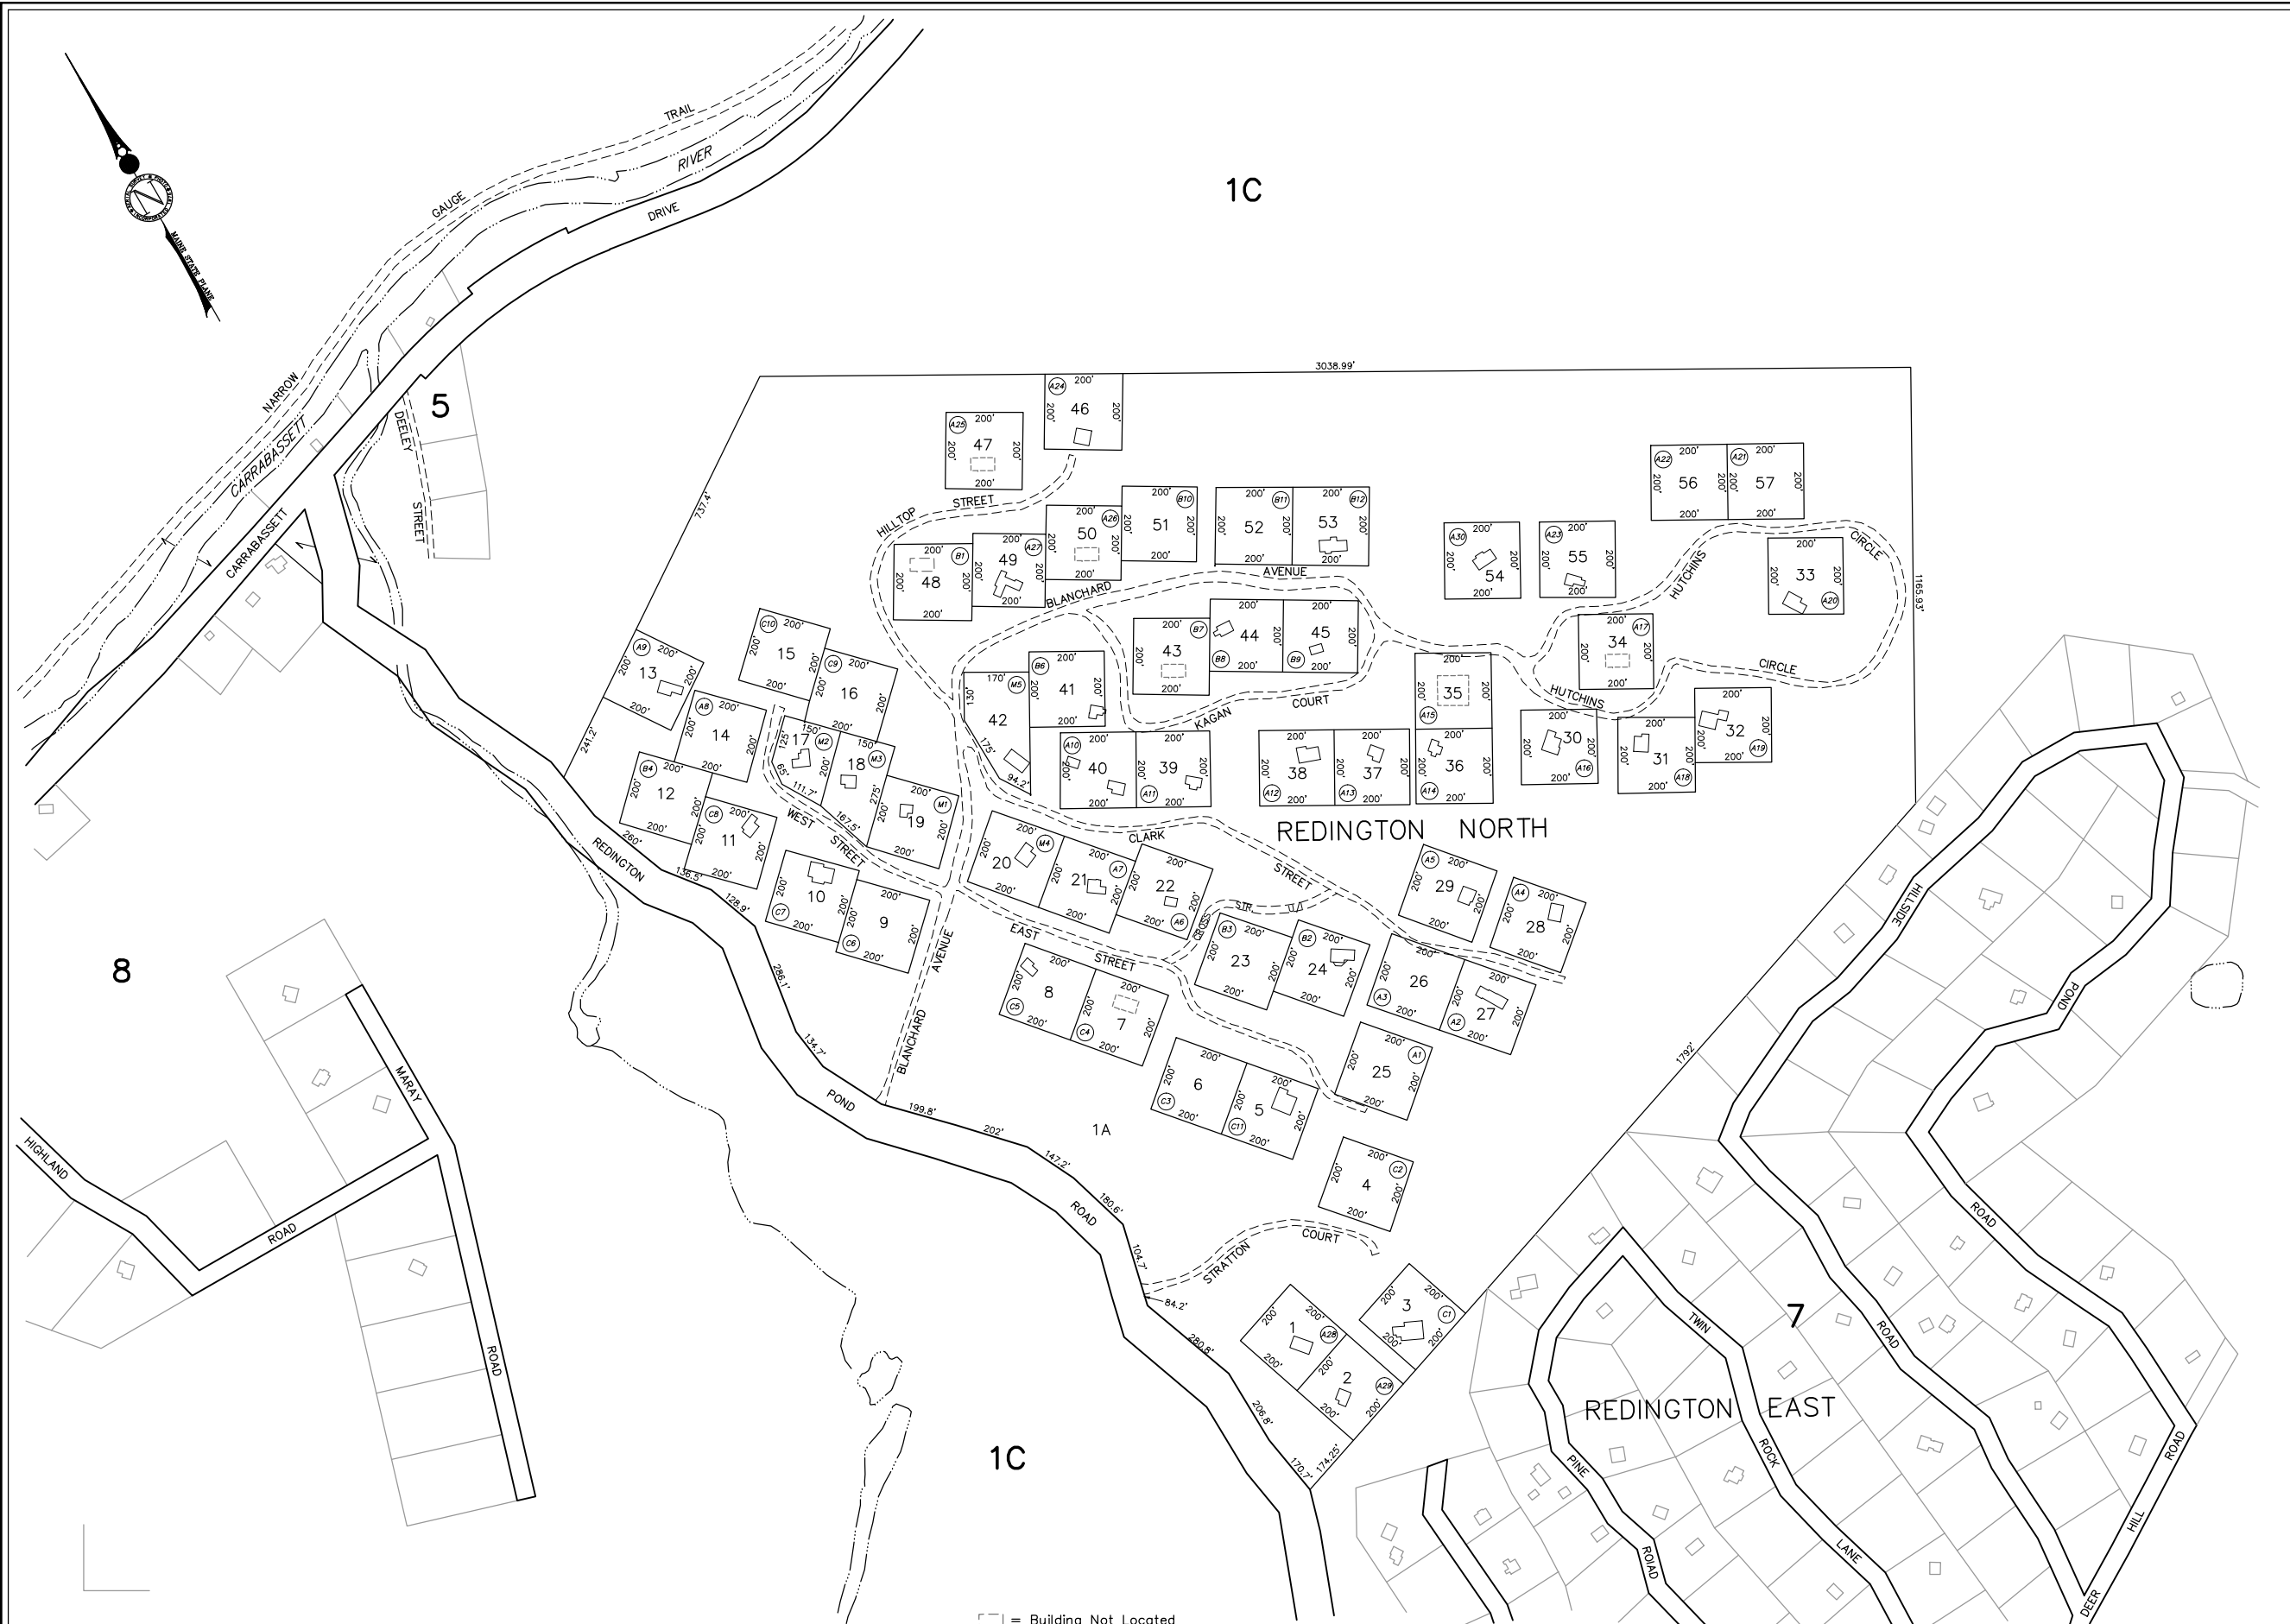

1C

1C

6




PREPARED BY: AERIAL SURVEY & PHOTO, INC.
 AIRPORT ROAD, NORRIDGEWOCK, MAINE
 (207) 634-2006

BASED ON PHOTOGRAPHY DATED: 04-30-99 and 05-11-99

NOTE: The Town of Carrabasset Valley assumes no responsibility for the accuracy of individual parcels represented on this map. For assessment purposes only. Not to be used for conveyances or legal description.

LEGEND:

	= Building Not Located	388	LINE DIMENSION	161.21'
	PARCEL NUMBER	PARCEL AREA	20,000 SF OR 7,000 AC
	BUILDING FOOTPRINT	SUBDIVISION LOT NO.
	MATCH LINE	ADJACENT MAP
	PAPER STREET		

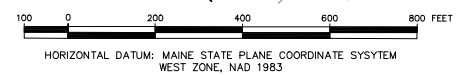

PROPERTY MAP
CARRABASSETT VALLEY
 FRANKLIN COUNTY, MAINE
 SCALE: 1"=200' APRIL 1, 2023