


6  
REDINGTON NORTH

1C

1D

REDINGTON EAST

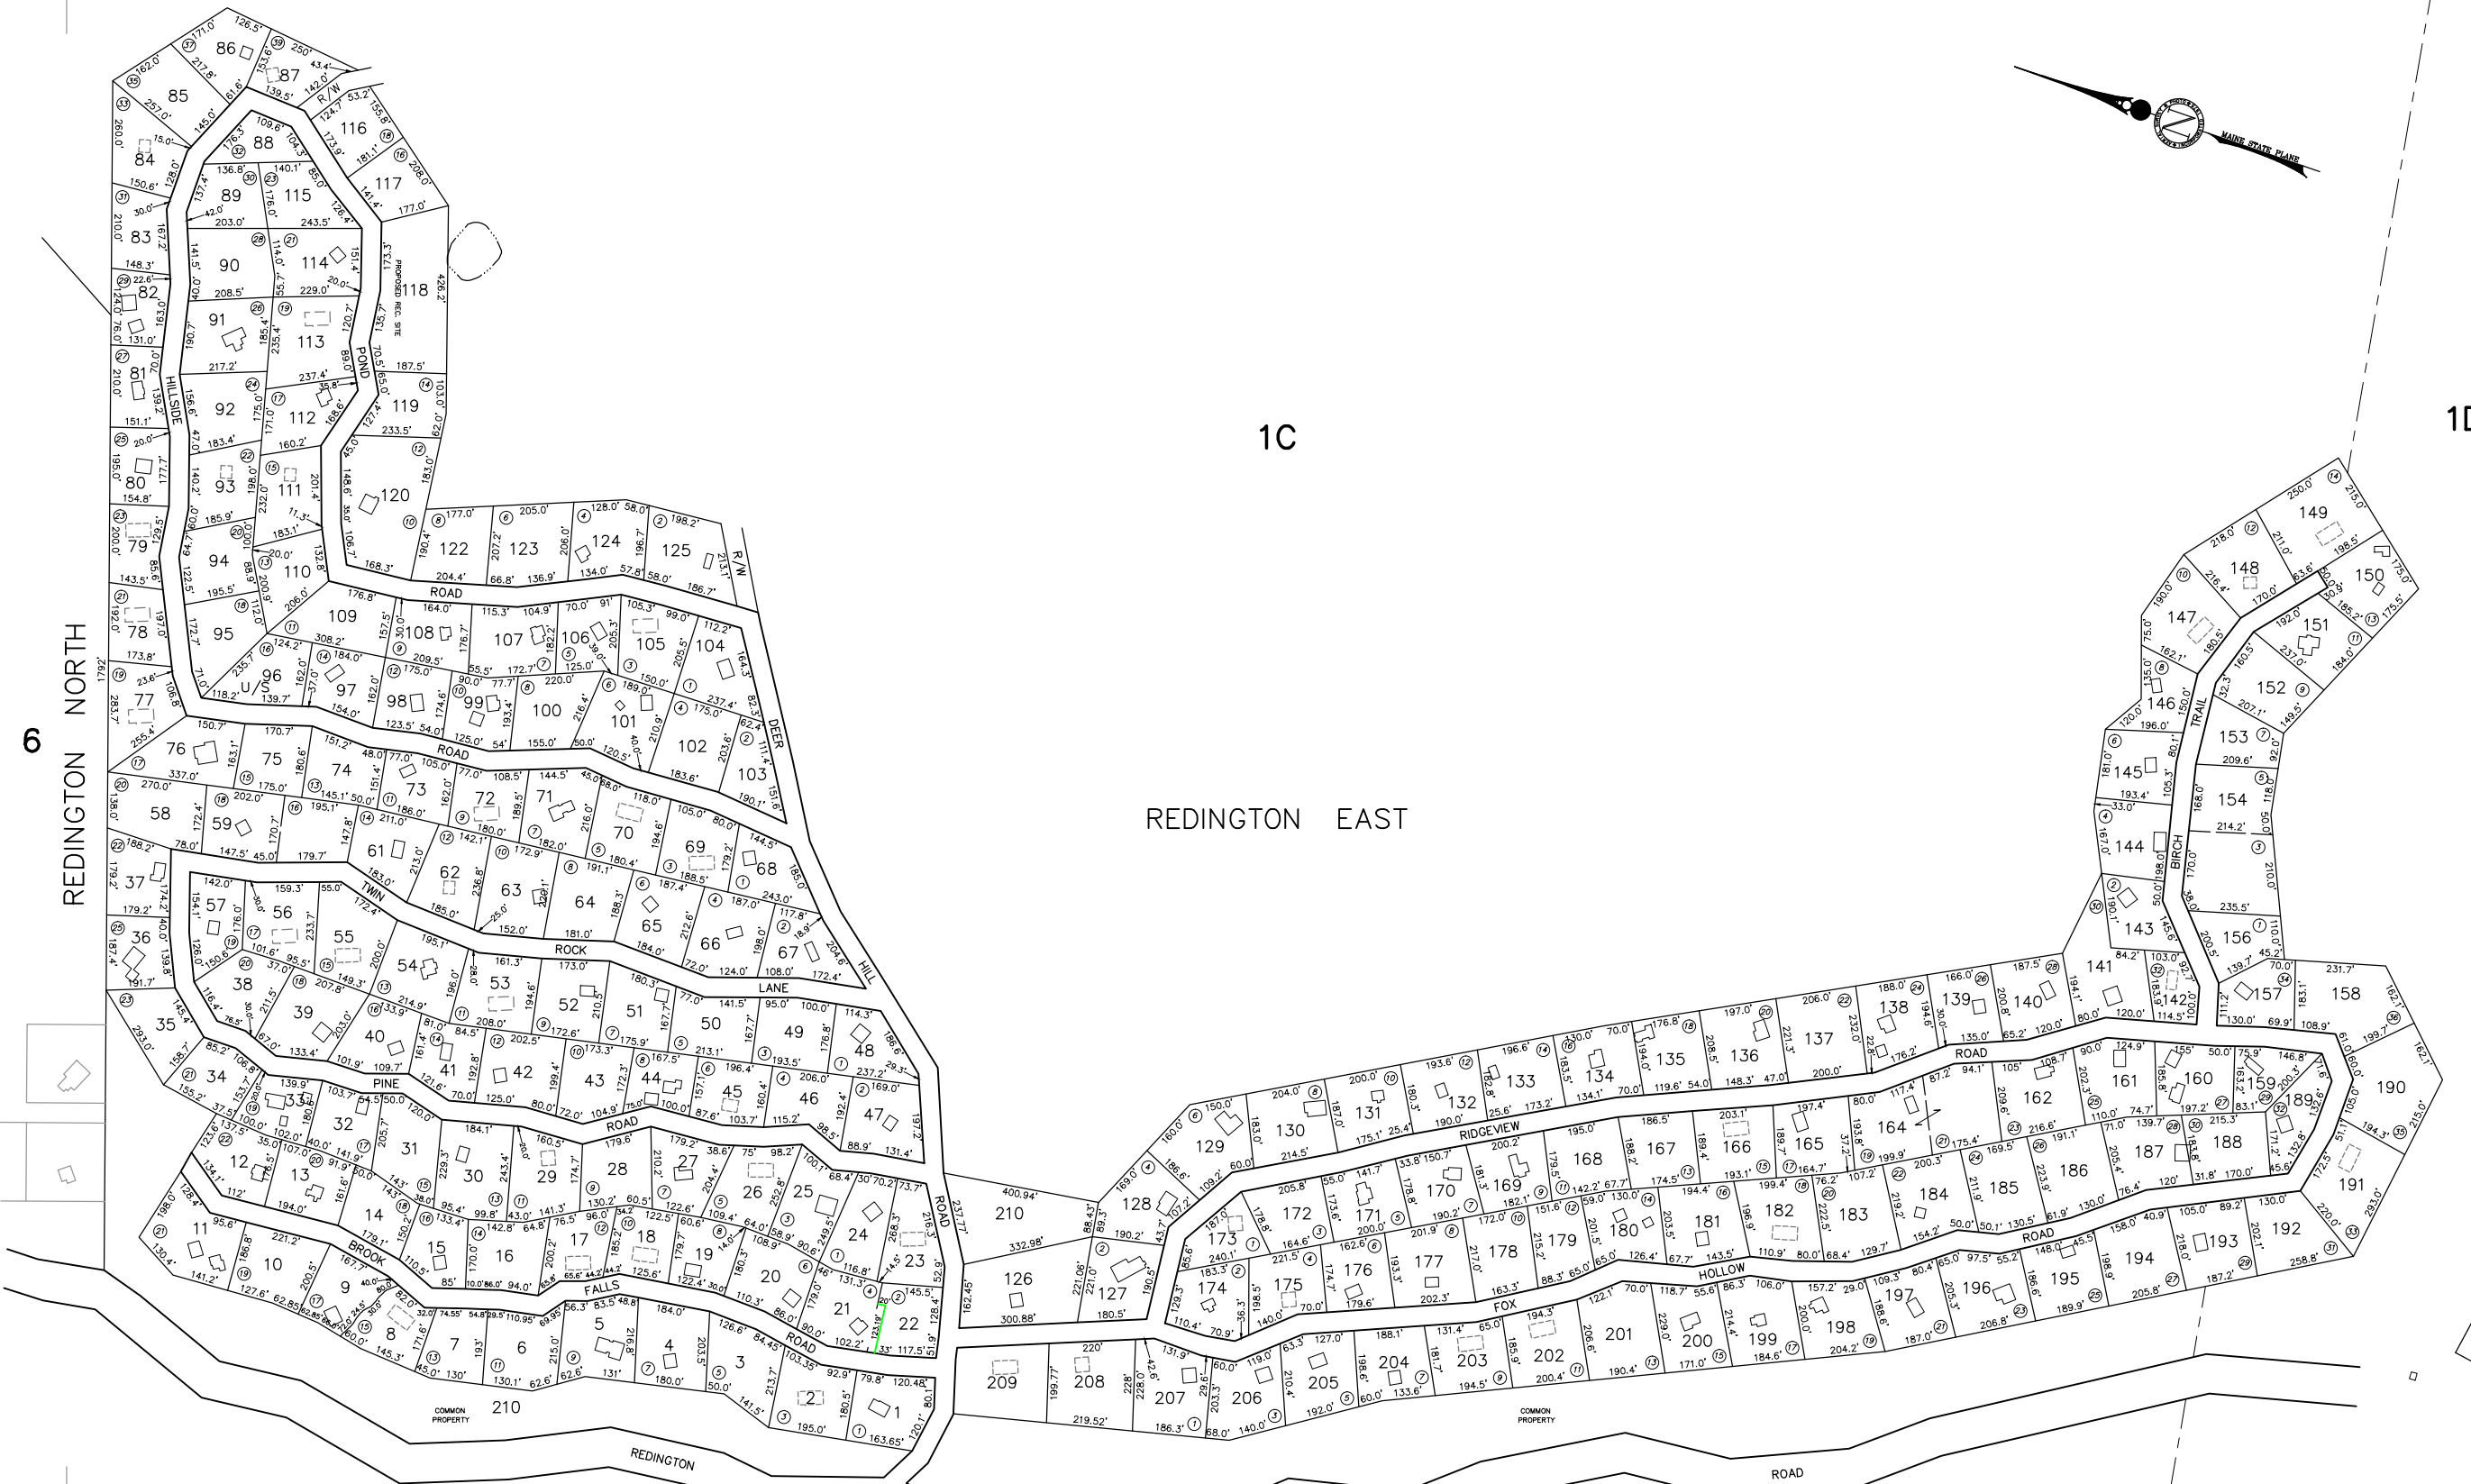

□ = Building Not Located  
U/S = Unsuitable Building Lot



PREPARED BY: AERIAL SURVEY & PHOTO, INC.  
AIRPORT ROAD, NORRIDGEWOCK, MAINE  
(207) 634-2006


BASED ON PHOTOGRAPHY DATED: 04-30-99 and 05-11-99  
NOTE: The Town of Carrabassett Valley assumes no responsibility for the accuracy of individual parcels represented on this map. For assessment purposes only. Not to be used for conveyances or legal description.

LEGEND: PARCEL NUMBER .....  
BUILDING FOOTPRINT .....  
MATCH LINE .....  
PAPER STREET .....



LINE DIMENSION ..... 161.21'  
PARCEL AREA ..... 20,000 SF OR 7,000 AC  
SUBDIVISION LOT NO. ..... 9  
ADJACENT MAP .....

12

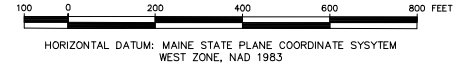

HORIZONTAL DATUM: MAINE STATE PLANE COORDINATE SYSTEM  
WEST ZONE, NAD 1983

PROPERTY MAP  
**CARRABASSETT VALLEY**  
FRANKLIN COUNTY, MAINE  
SCALE: 1"=200' APRIL 1, 2023

7