


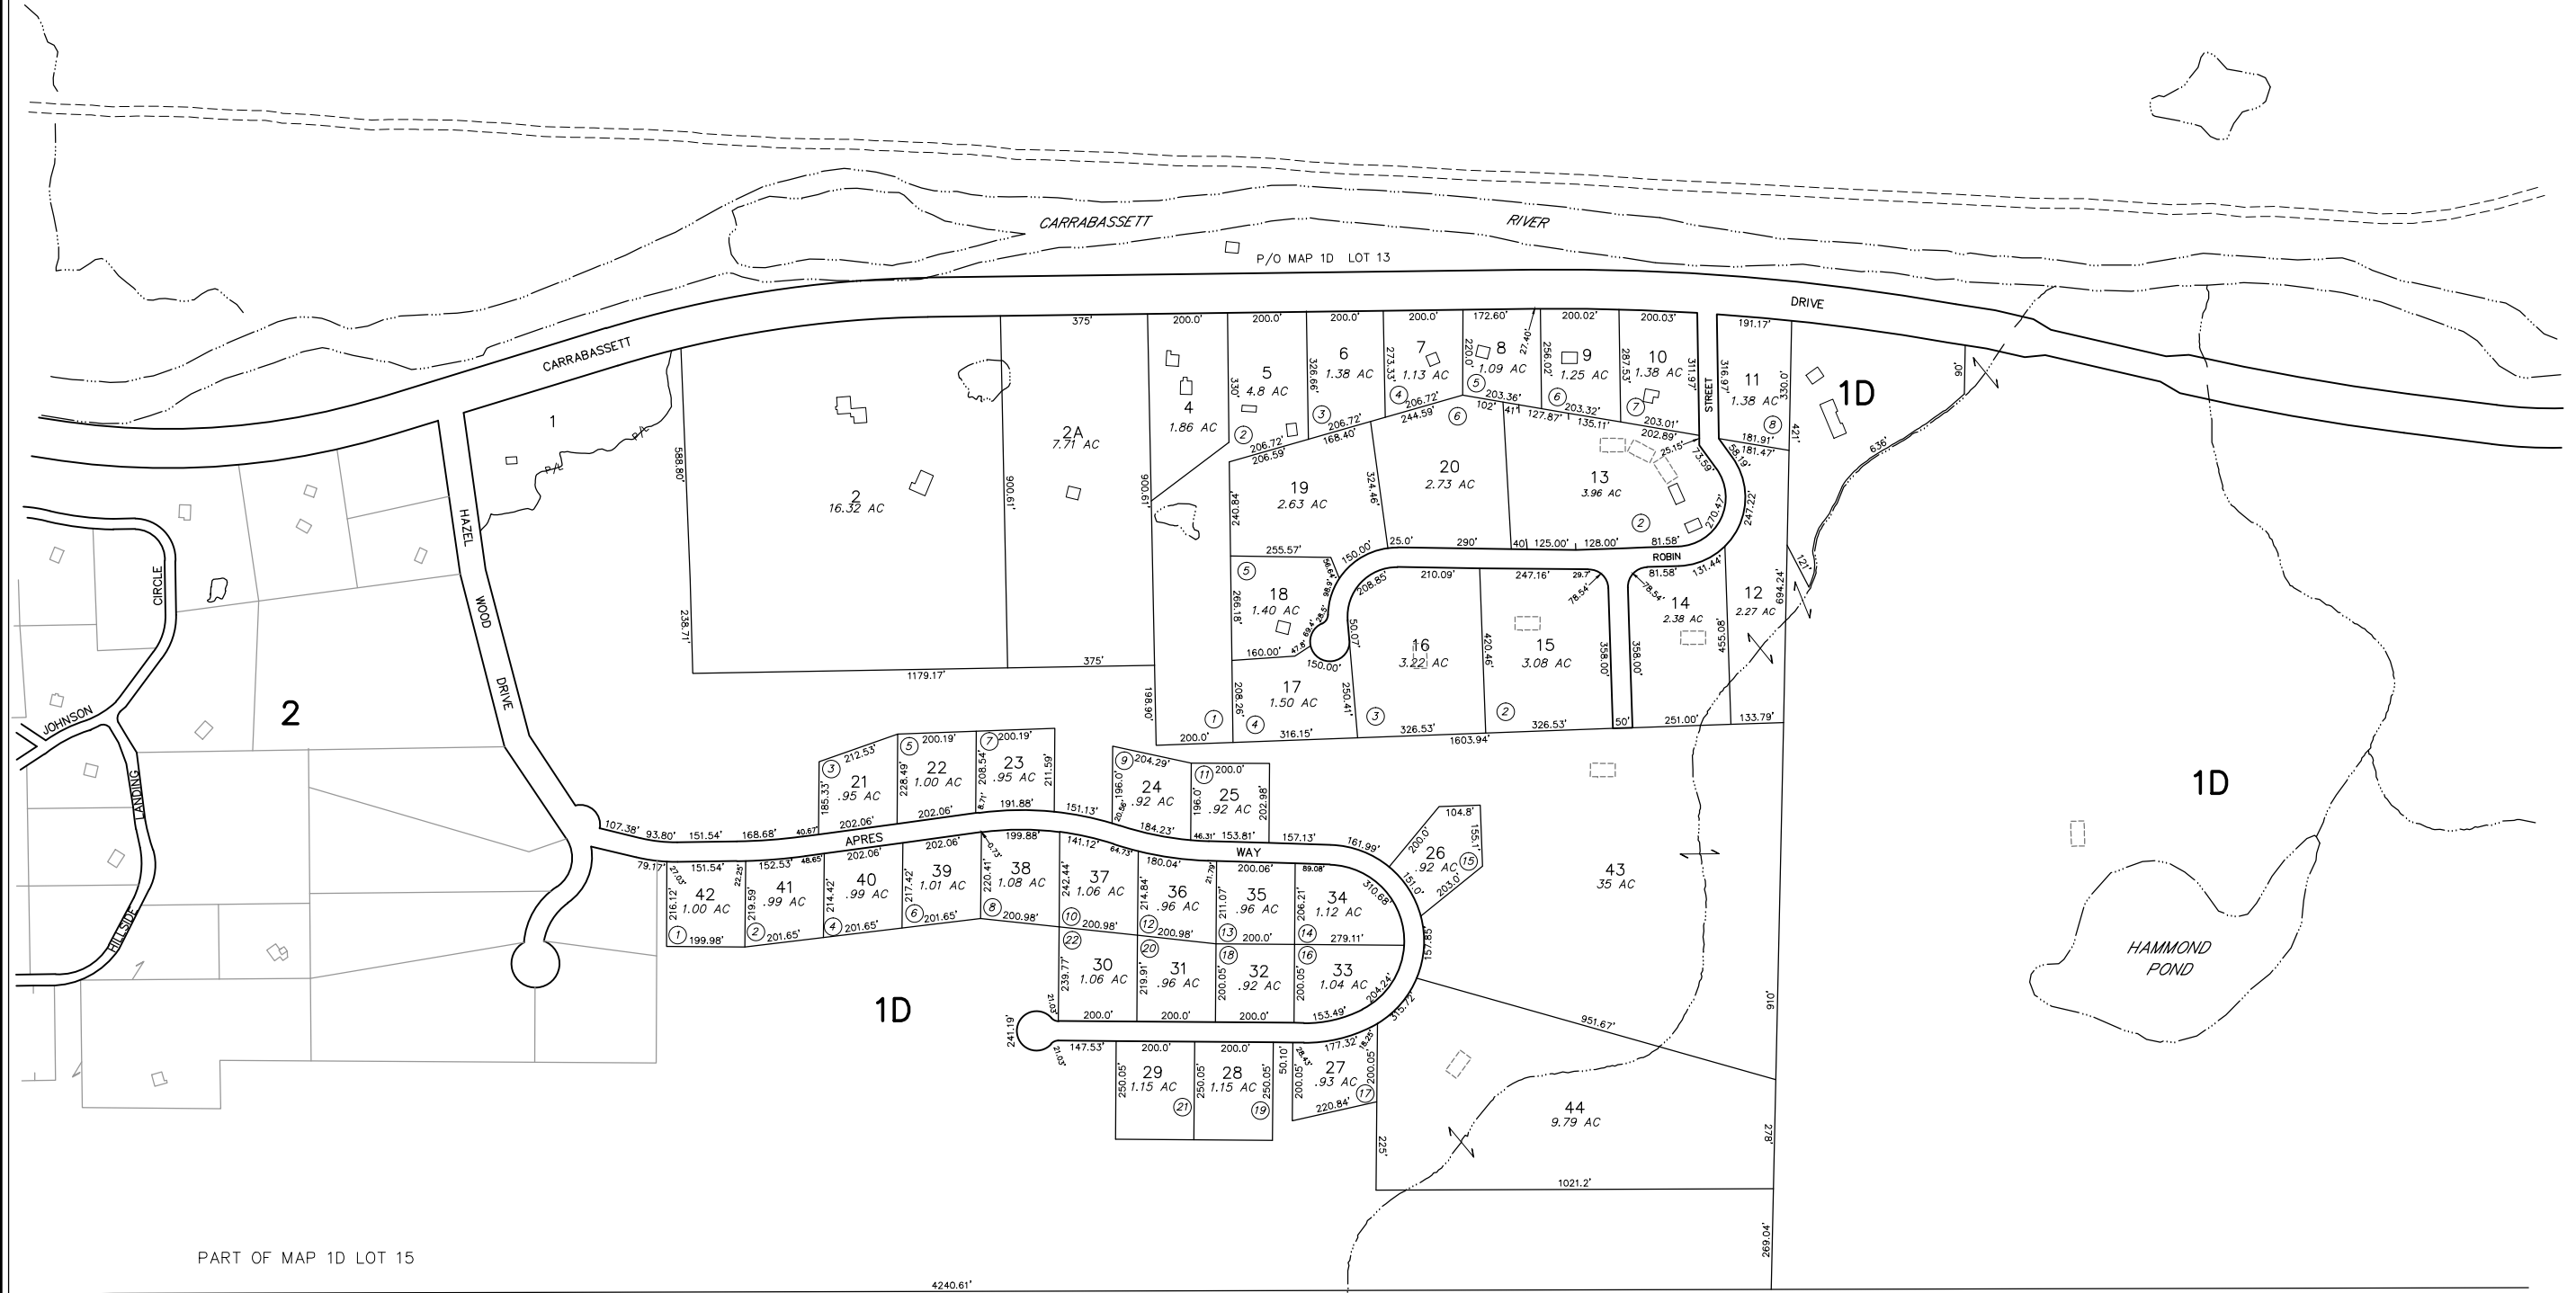

1D



PART OF MAP 1D LOT 15

4240.61'

1D




PREPARED BY: AERIAL SURVEY & PHOTO, INC.
AIRPORT ROAD, NORRIDGEWOCK, MAINE
(207) 634-2006

BASED ON PHOTOGRAPHY DATED: 04-30-99 and 05-11-99

NOTE: The Town of Carrabasset Valley assumes no responsibility for the accuracy of individual parcels represented on this map. For assessment purposes only. Not to be used for conveyances or legal description.

LEGEND:

- Parcel Number 388
- Building Footprint
- Match Line
- Paper Street
- Line Dimension 161.21'
- Parcel Area 20,000 SF OR 7,000 AC
- Subdivision Lot No. 9
- Adjacent Map 12

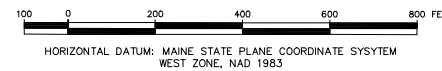

PROPERTY MAP
CARRABASSETT VALLEY
FRANKLIN COUNTY, MAINE
SCALE: 1"=200' APRIL 1, 2023