
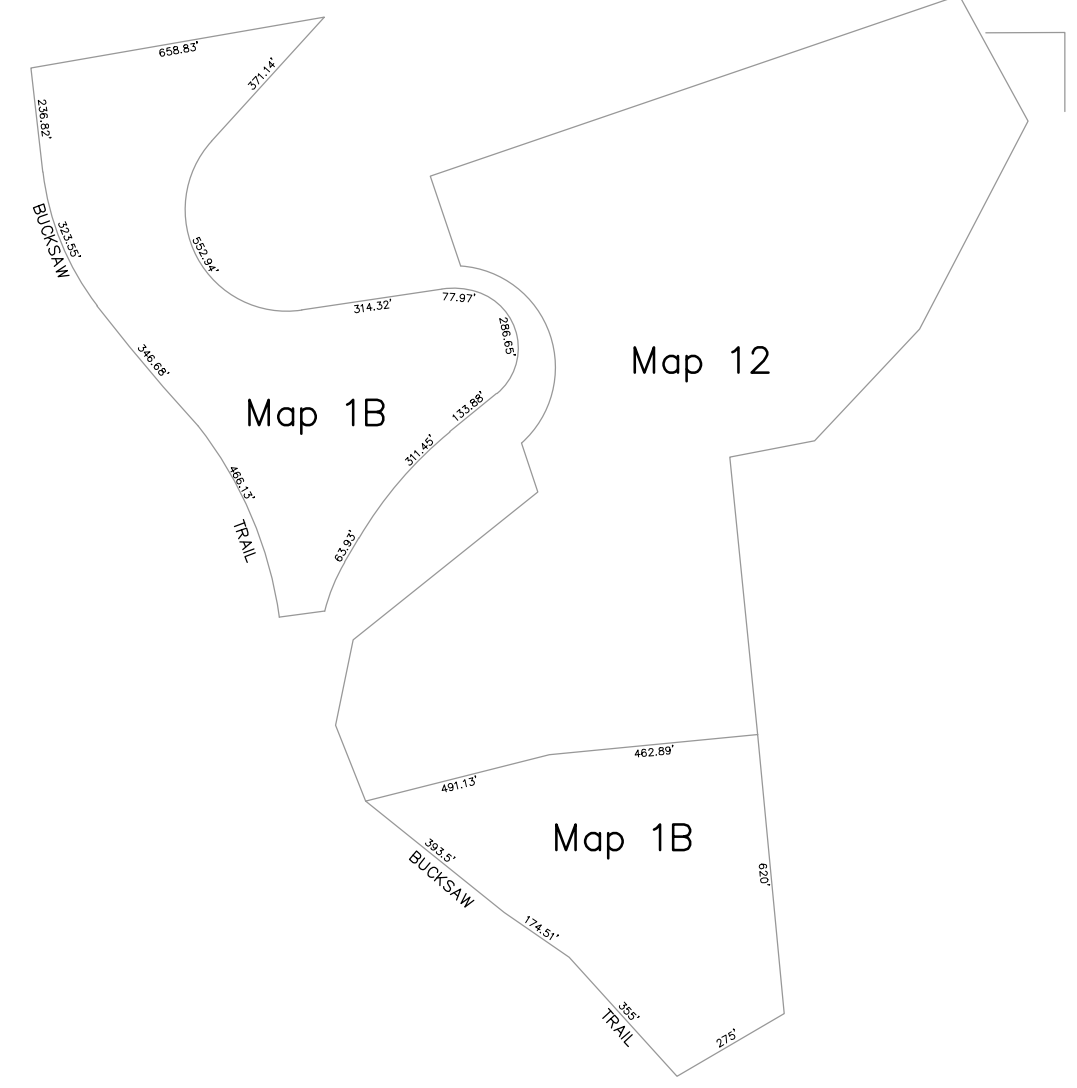


Map 1A

Map 1A


Map 17

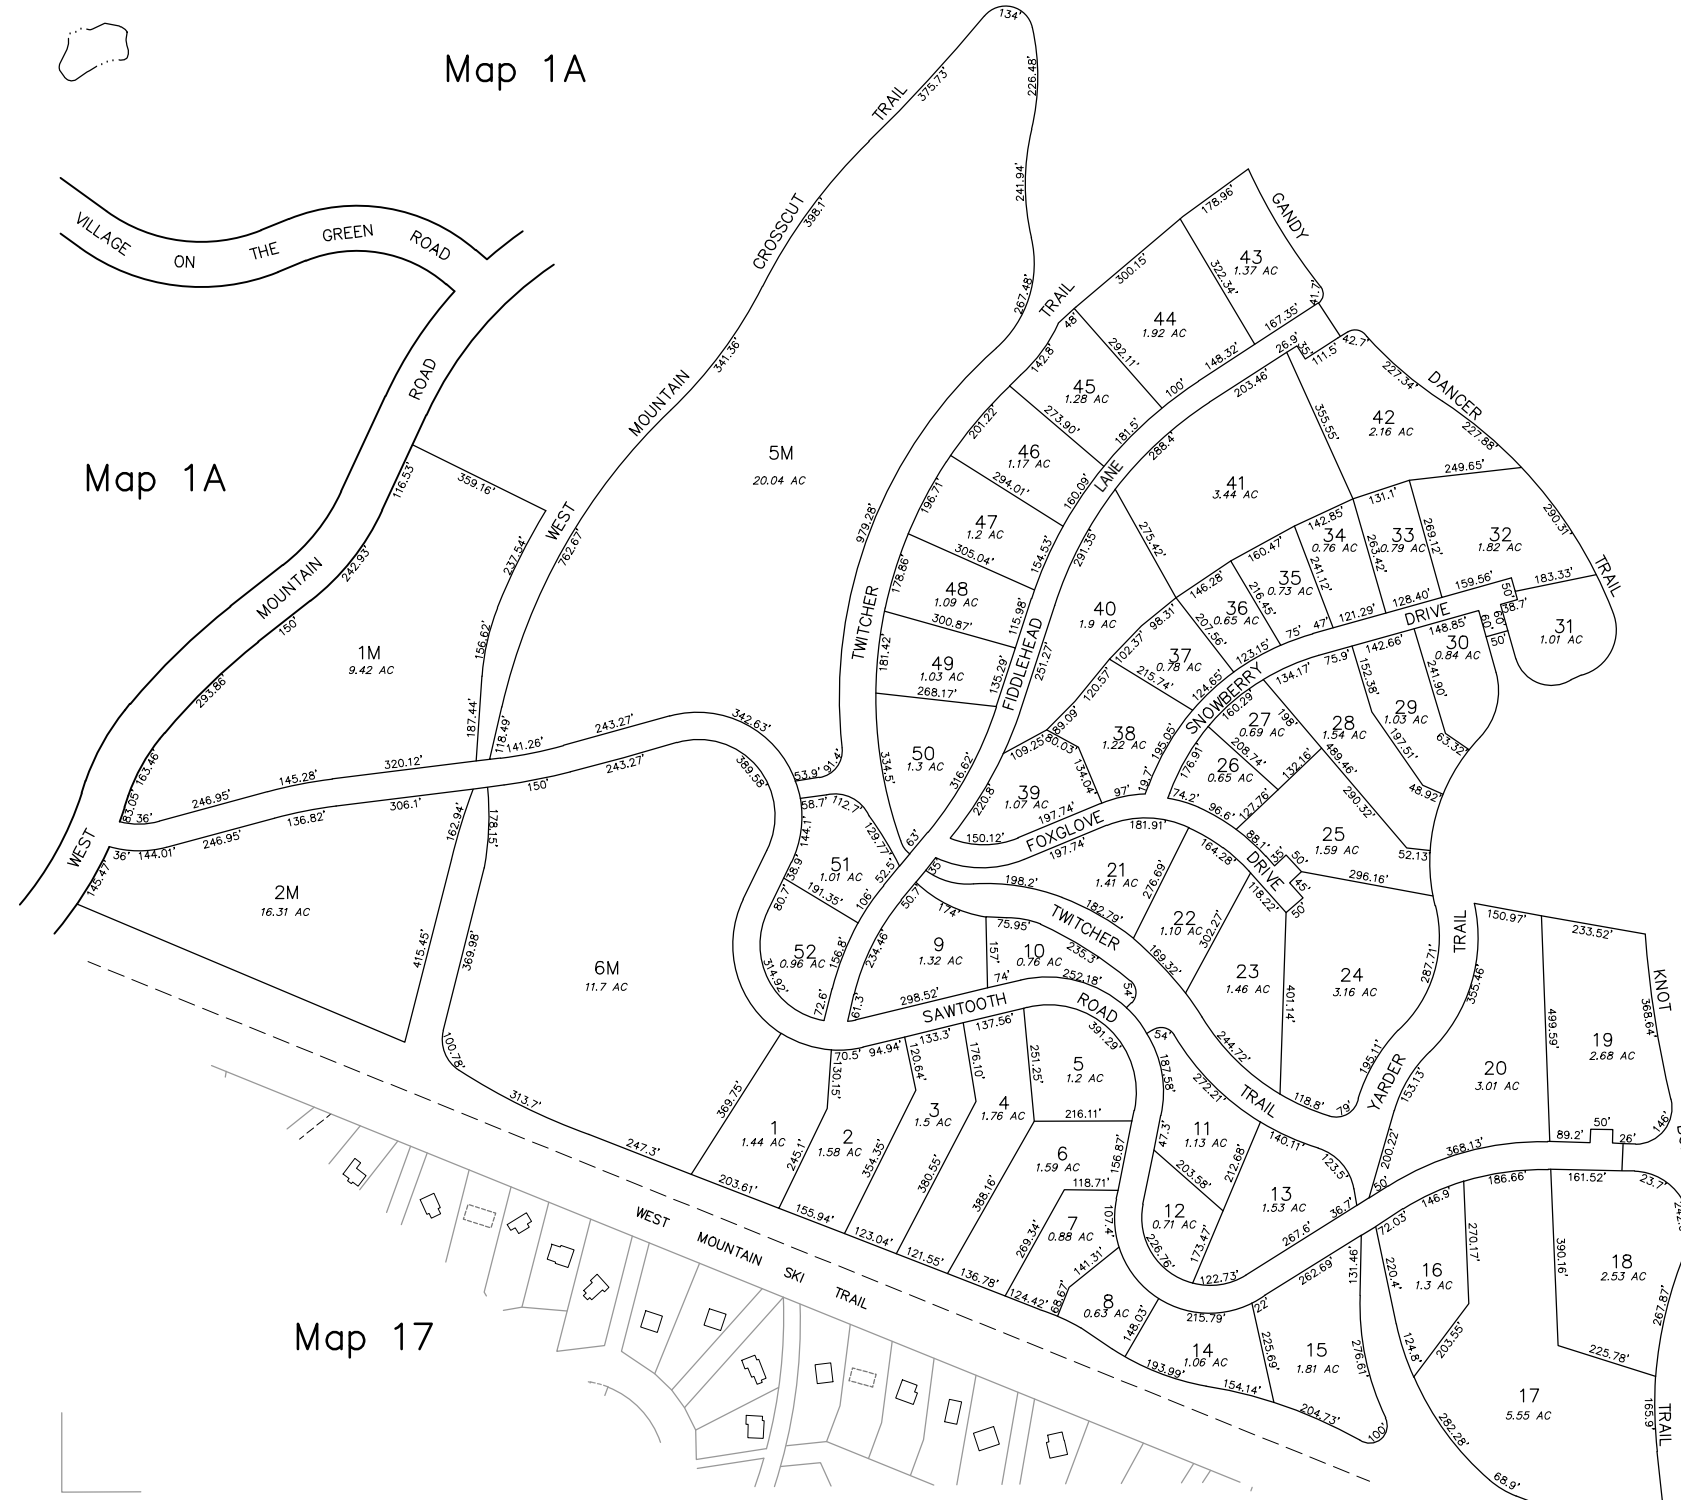

PREPARED BY: AERIAL SURVEY & PHOTO, INC.  
AIRPORT ROAD, NORRIDGEWOCK, MAINE  
(207) 634-2006

NOTE: The Town of Carrabassett Valley assumes no responsibility for the accuracy of individual parcels represented on this map. For assessment purposes only. Not to be used for conveyances or legal description.

PARCEL NUMBER .....	388	LINE DIMENSION .....	161.21'
BUILDING FOOTPRINT .....		PARCEL AREA .....	20,000 SF or 7,000 AC
MATCH LINE .....	Part of Map A/d	SUBDIVISION LOT NO. ....	⑨
PAPER STREET .....		ADJACENT MAP .....	12

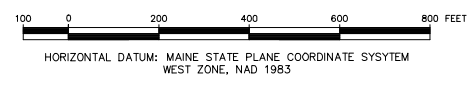

PROPERTY MAP  
**CARRABASSETT VALLEY**  
FRANKLIN COUNTY, MAINE  
SCALE: 1"=200' APRIL 1, 2023